



SEE MAP 12

SEE MAP 16

SEE MAP 18

SEE MAP 21

17

NO NAME

JUAB COUNTY CENTER

POST OFFICE

ROSE GARDEN

NATIONAL GUARD

M-R:06

M-R:06

808-625U

254-625U

36-625A

227-625U

NO NAME

CONSTRUCTION NOTE  
NEW BLD

CONSTRUCTION NOTE  
NEW BLD

CONSTRUCTION NOTE  
NEW BLD

CONSTRUCTION NOTE  
NEW BLD

CONSTRUCTION NOTE  
NEW BLD

CONSTRUCTION NOTE  
NEW BLD

CONSTRUCTION NOTE  
NEW BLD

NODE:NPAD

NODE:NPAE

NPAC12

NPAC13

NPAC10

NPAC00

NPAC15

NPAC05

NPAC07

NPAC08

NPAC09

NPAC11

NPAC14

NPAC16

NPAC17

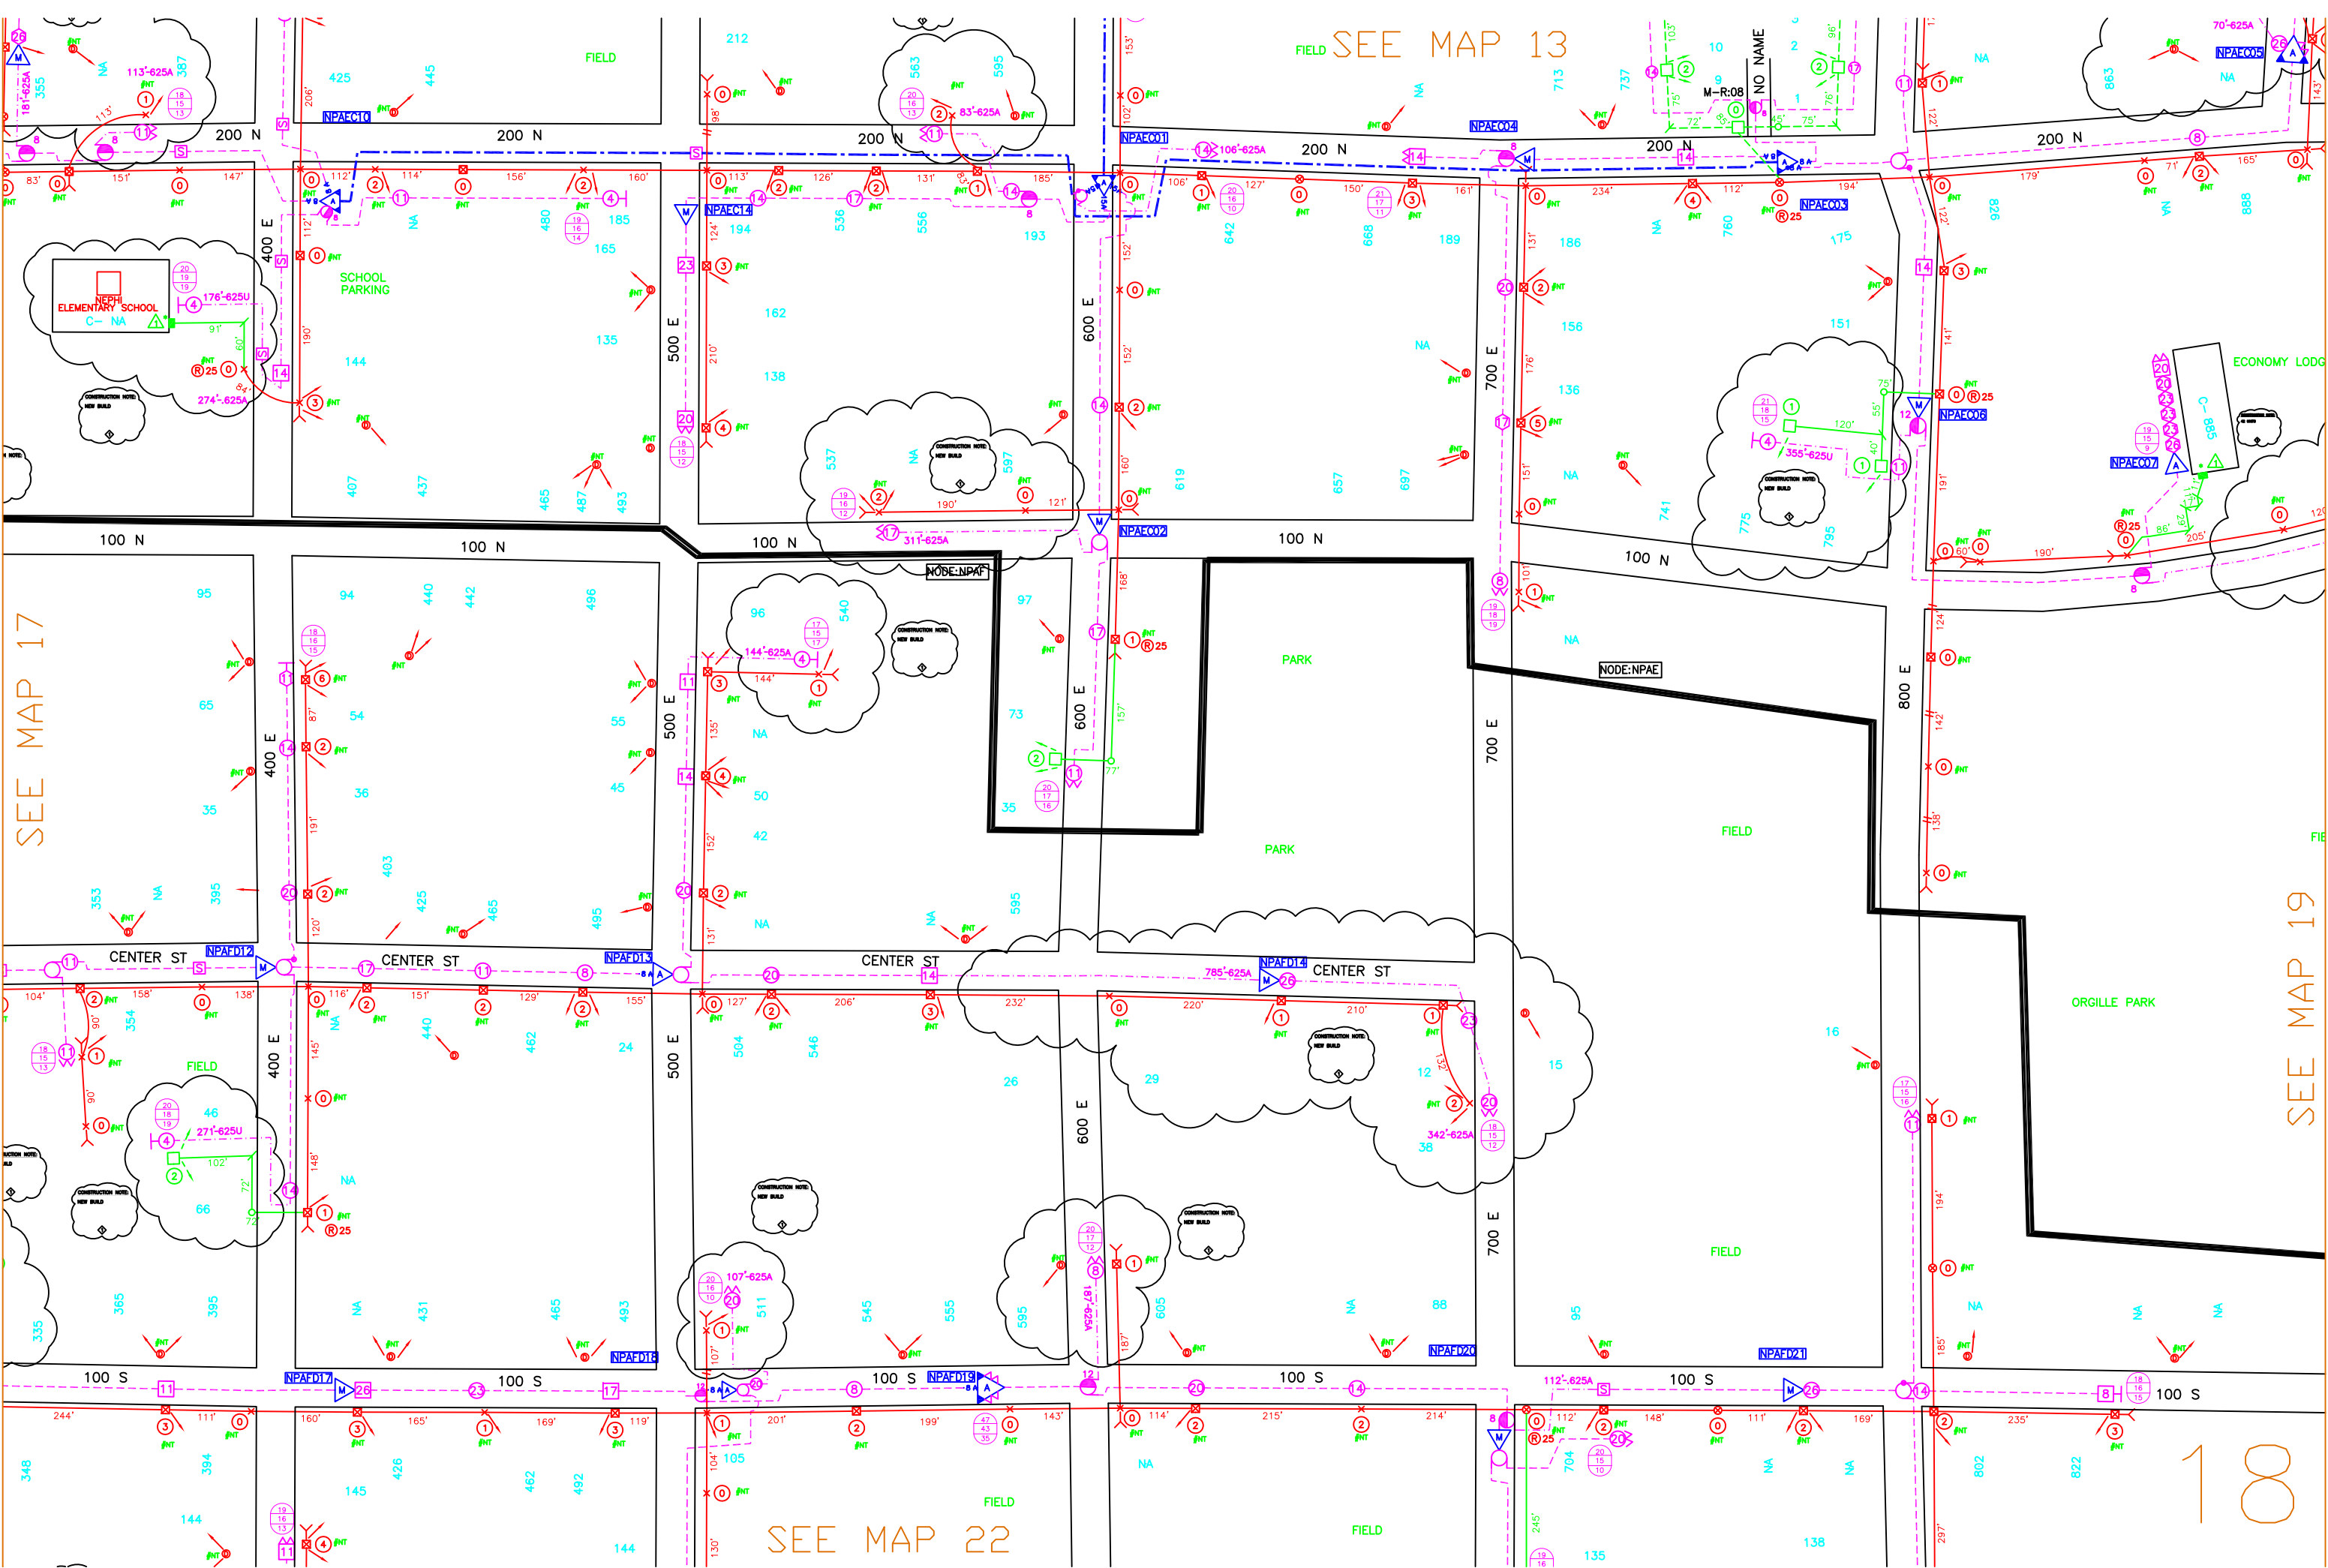


SEE MAP 17

SEE MAP 19

SEE MAP 13

SEE MAP 22

SEE MAP 14

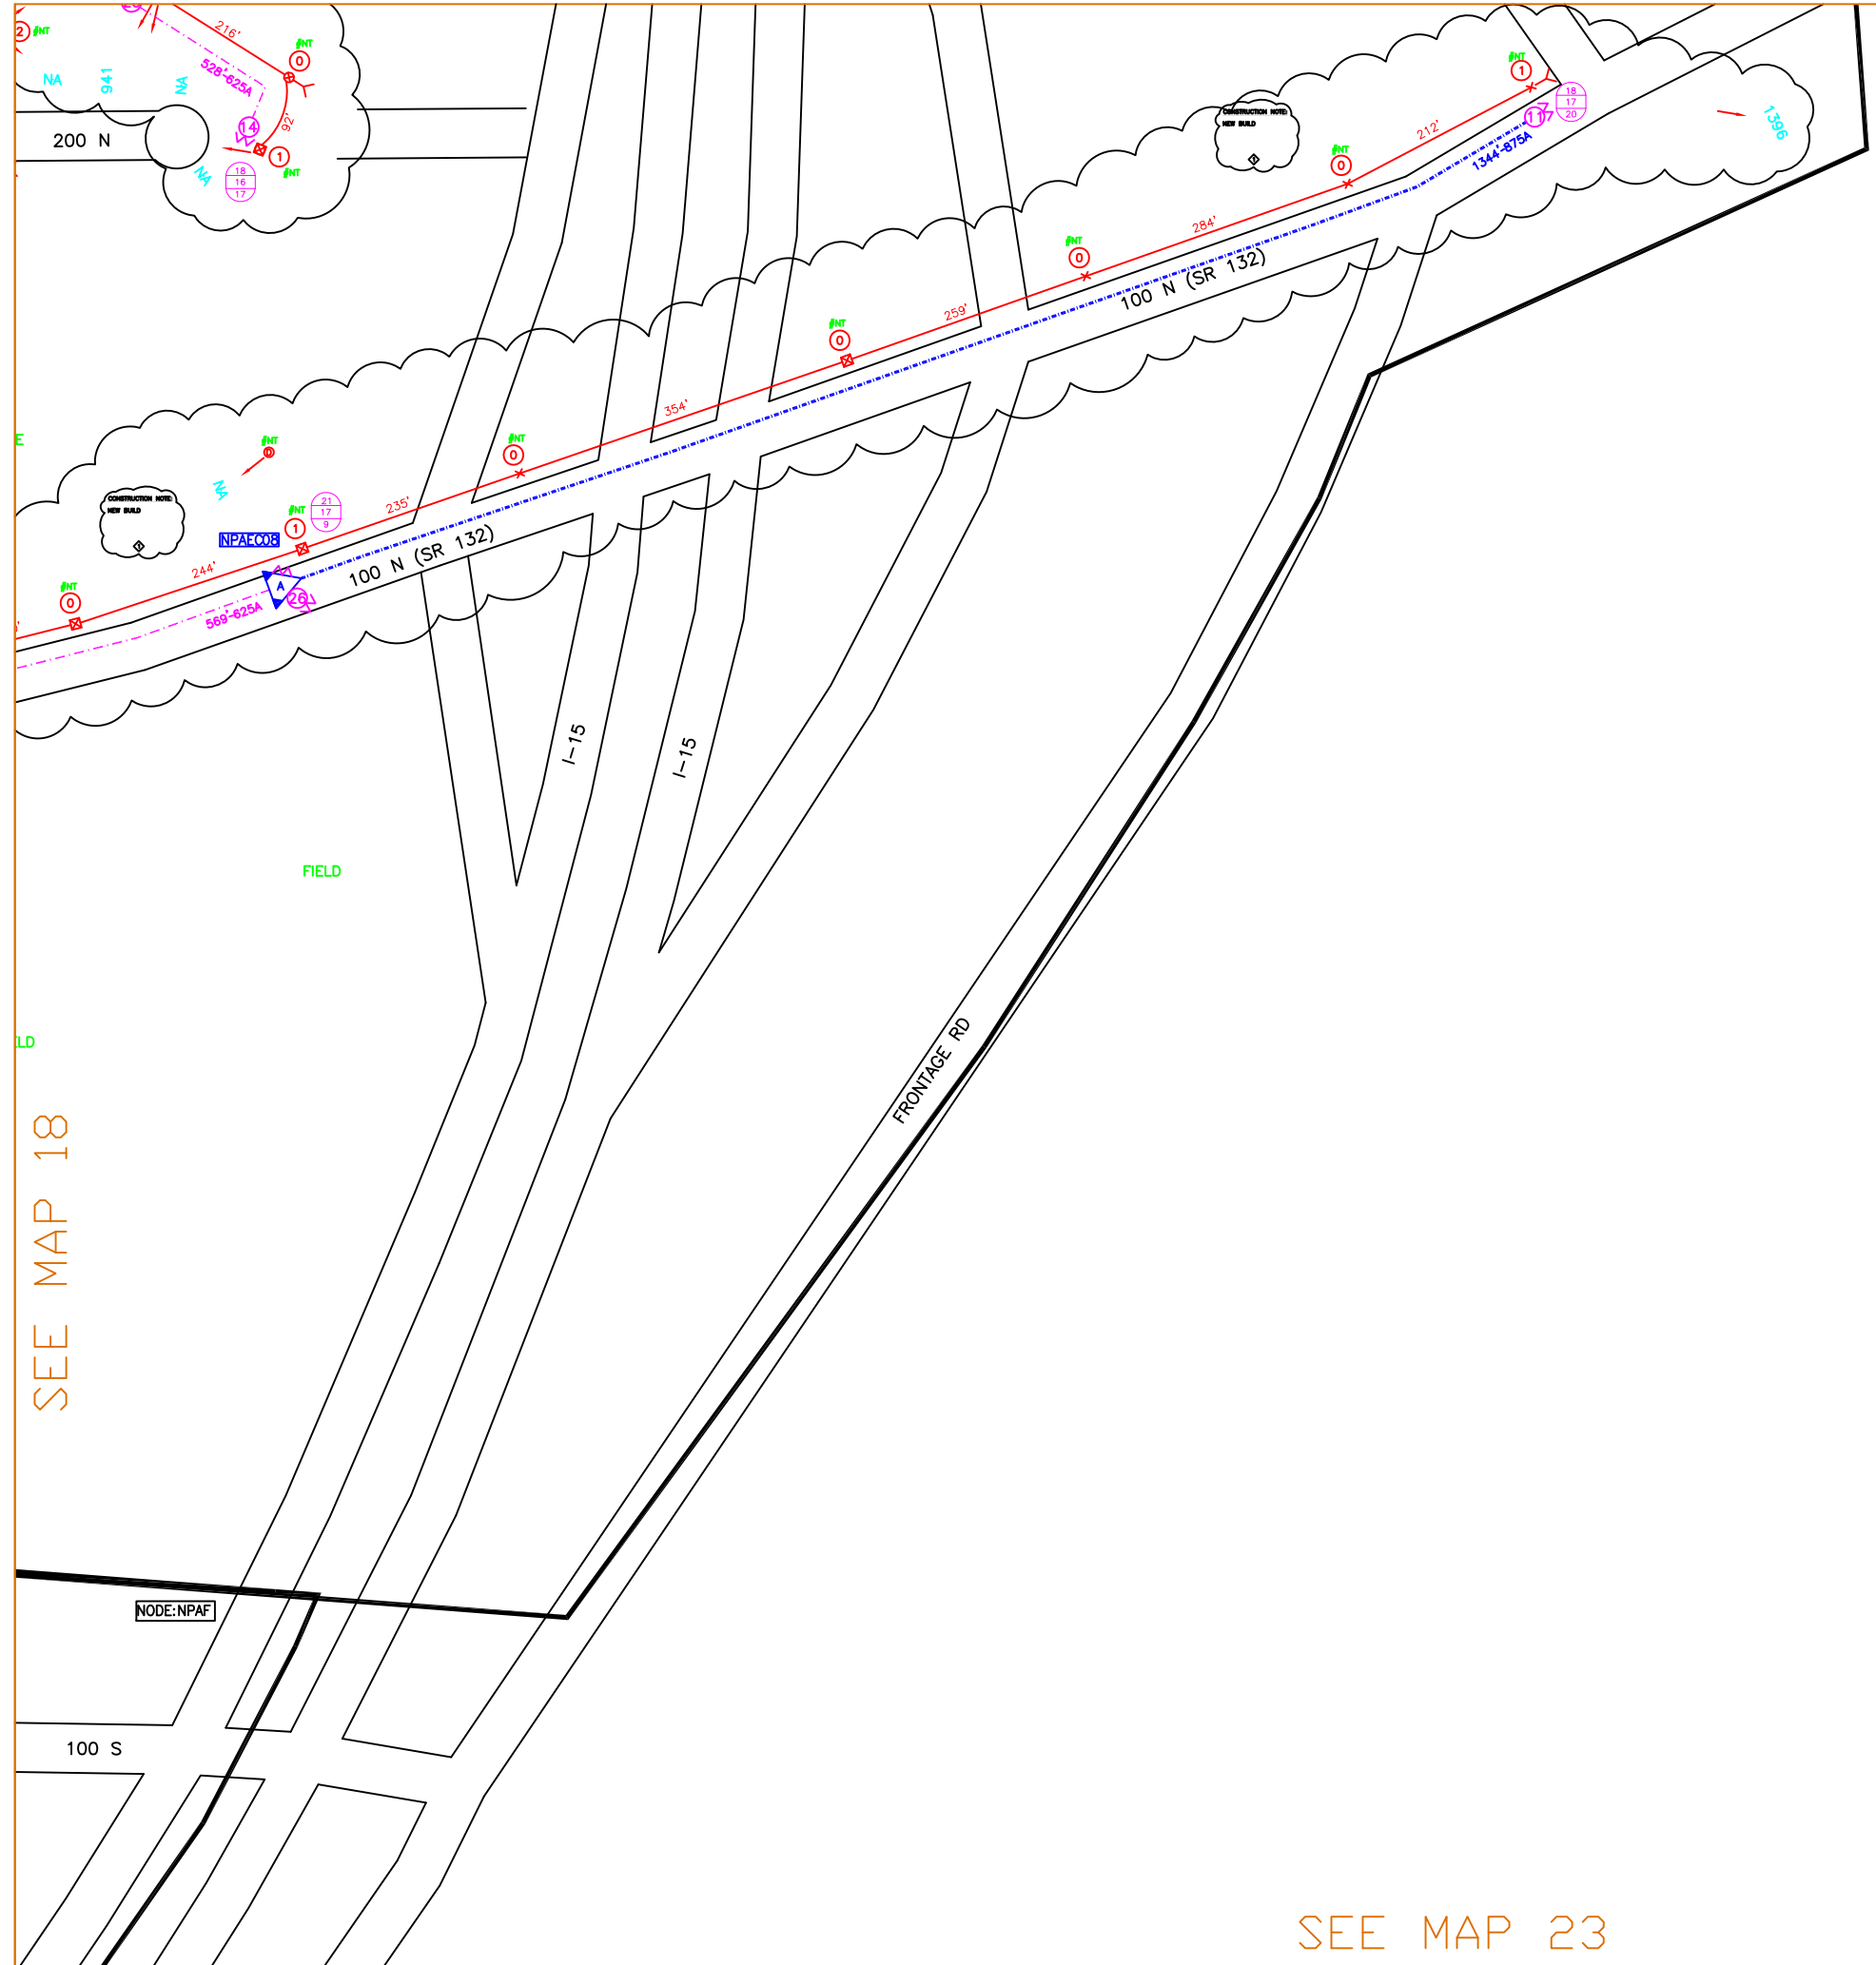

SEE MAP 18

SEE MAP 23


20

SEE MAP 16

200 S

200 S

200 S

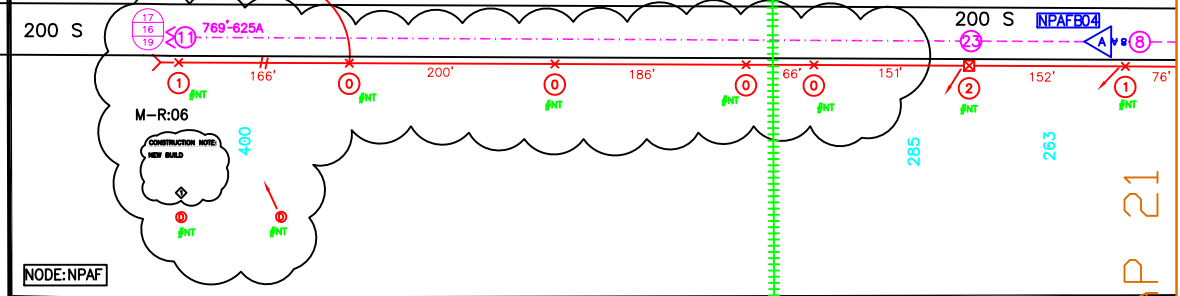

SEE MAP 21

300 S

147'

FIELD

400 S


138'

FIELD


500 S

500 S

500 S

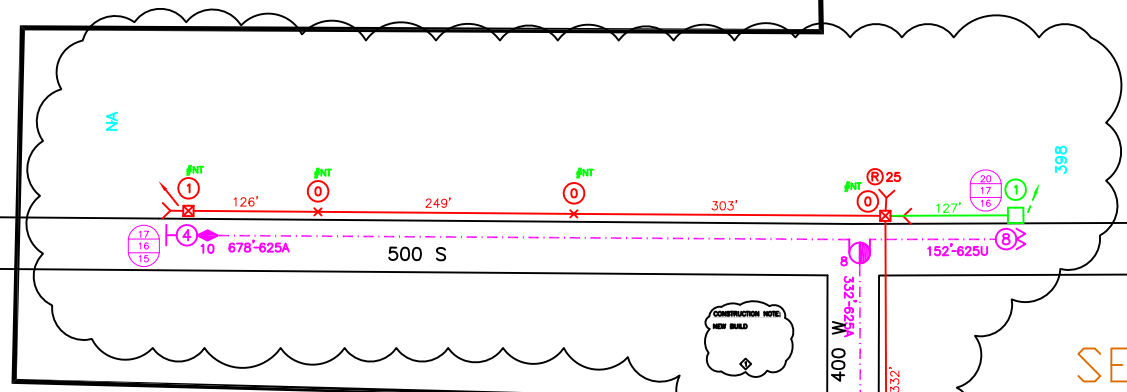

SEE MAP 24

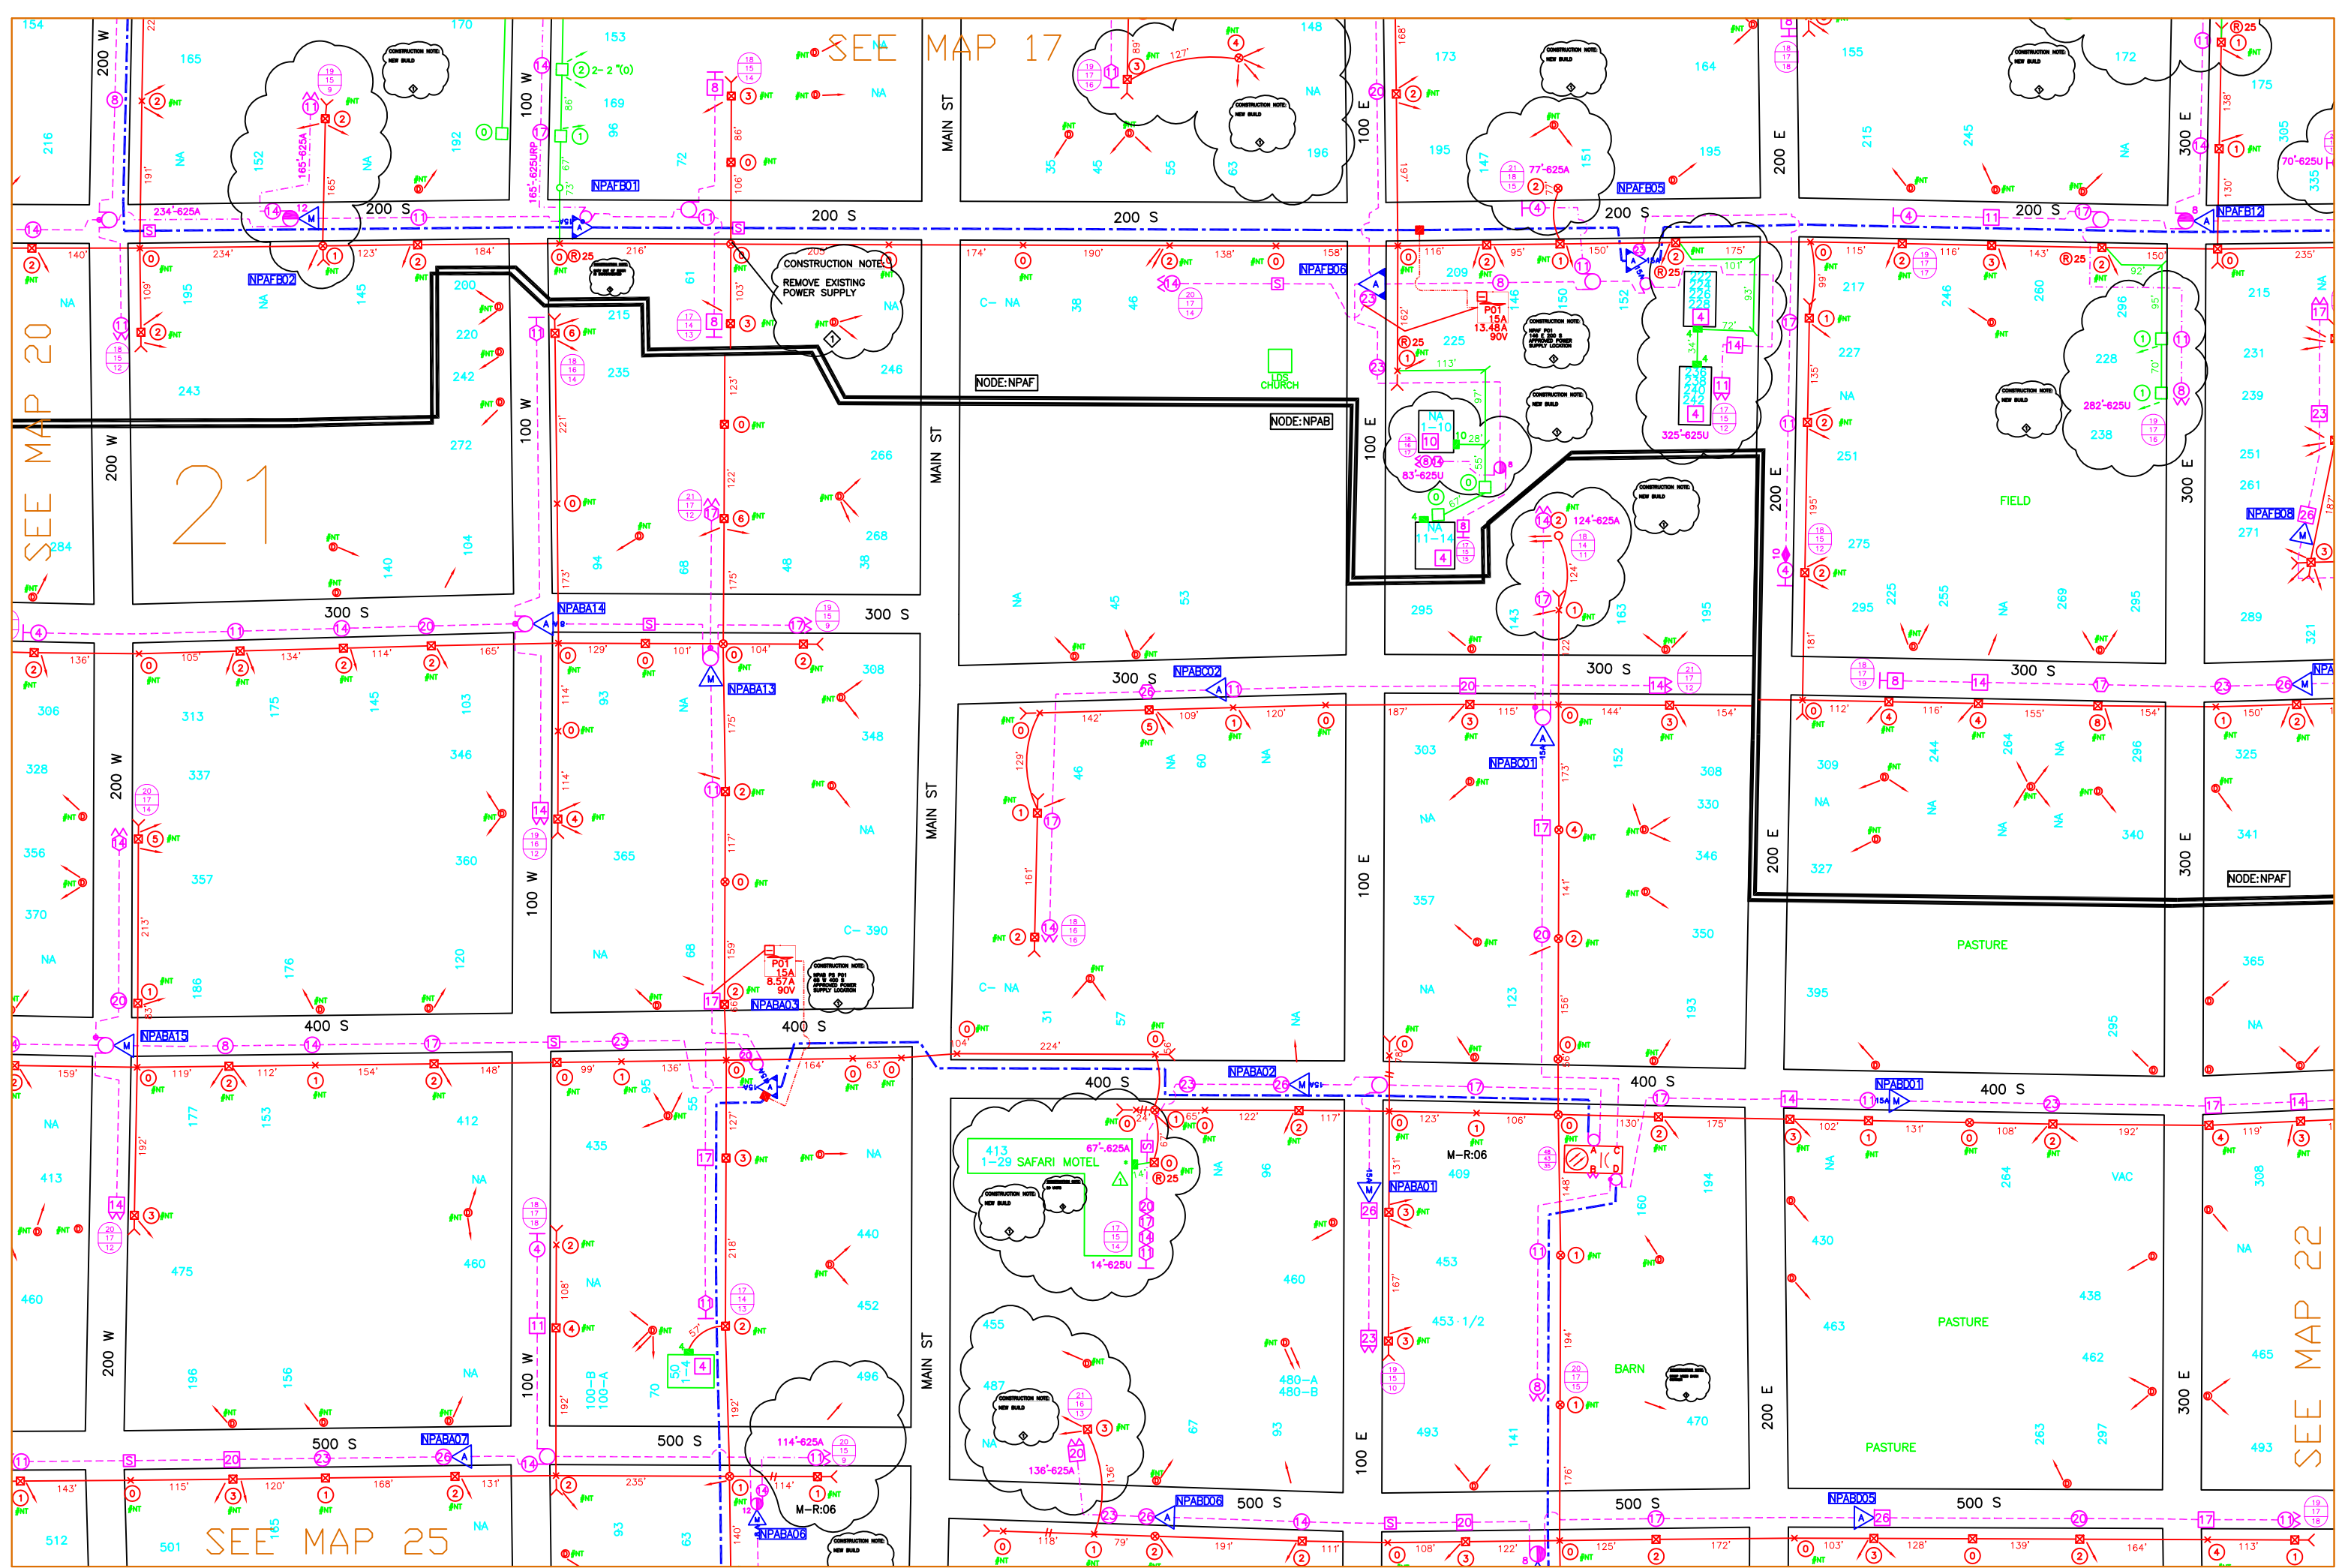








SEE MAP 17


SEE MAP 20

21

SEE MAP 22

SEE MAP 25

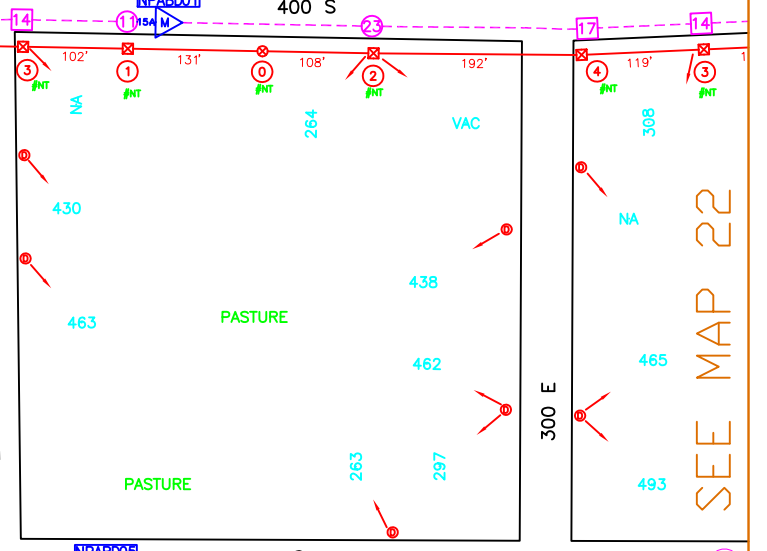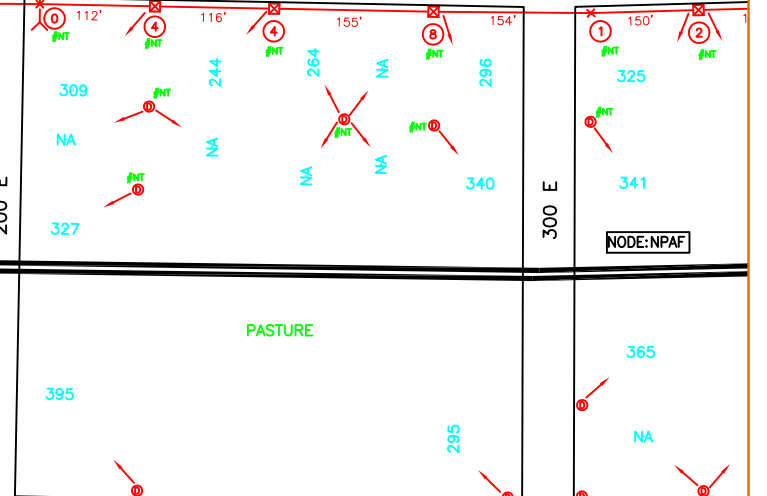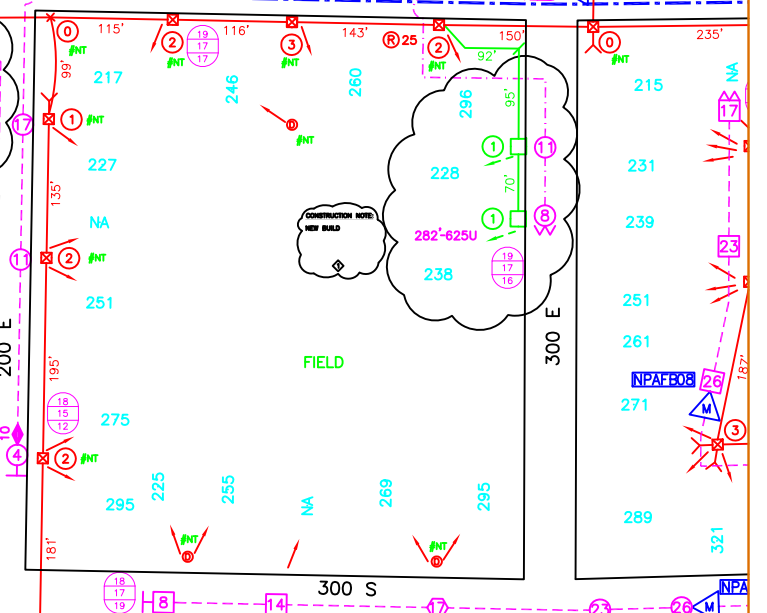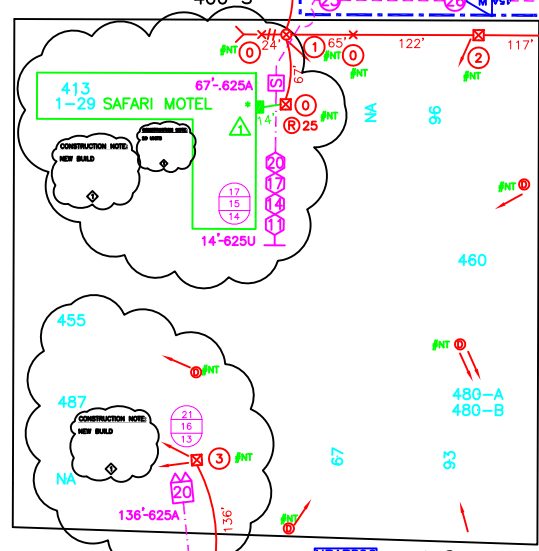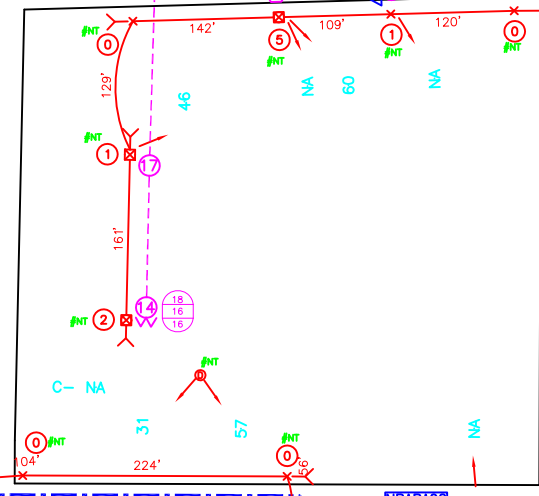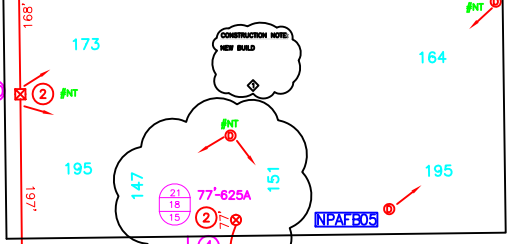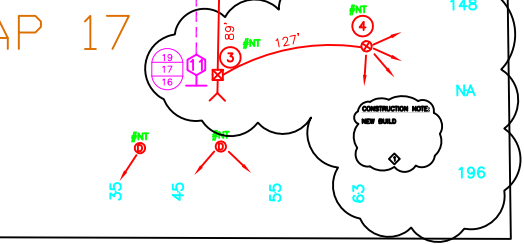

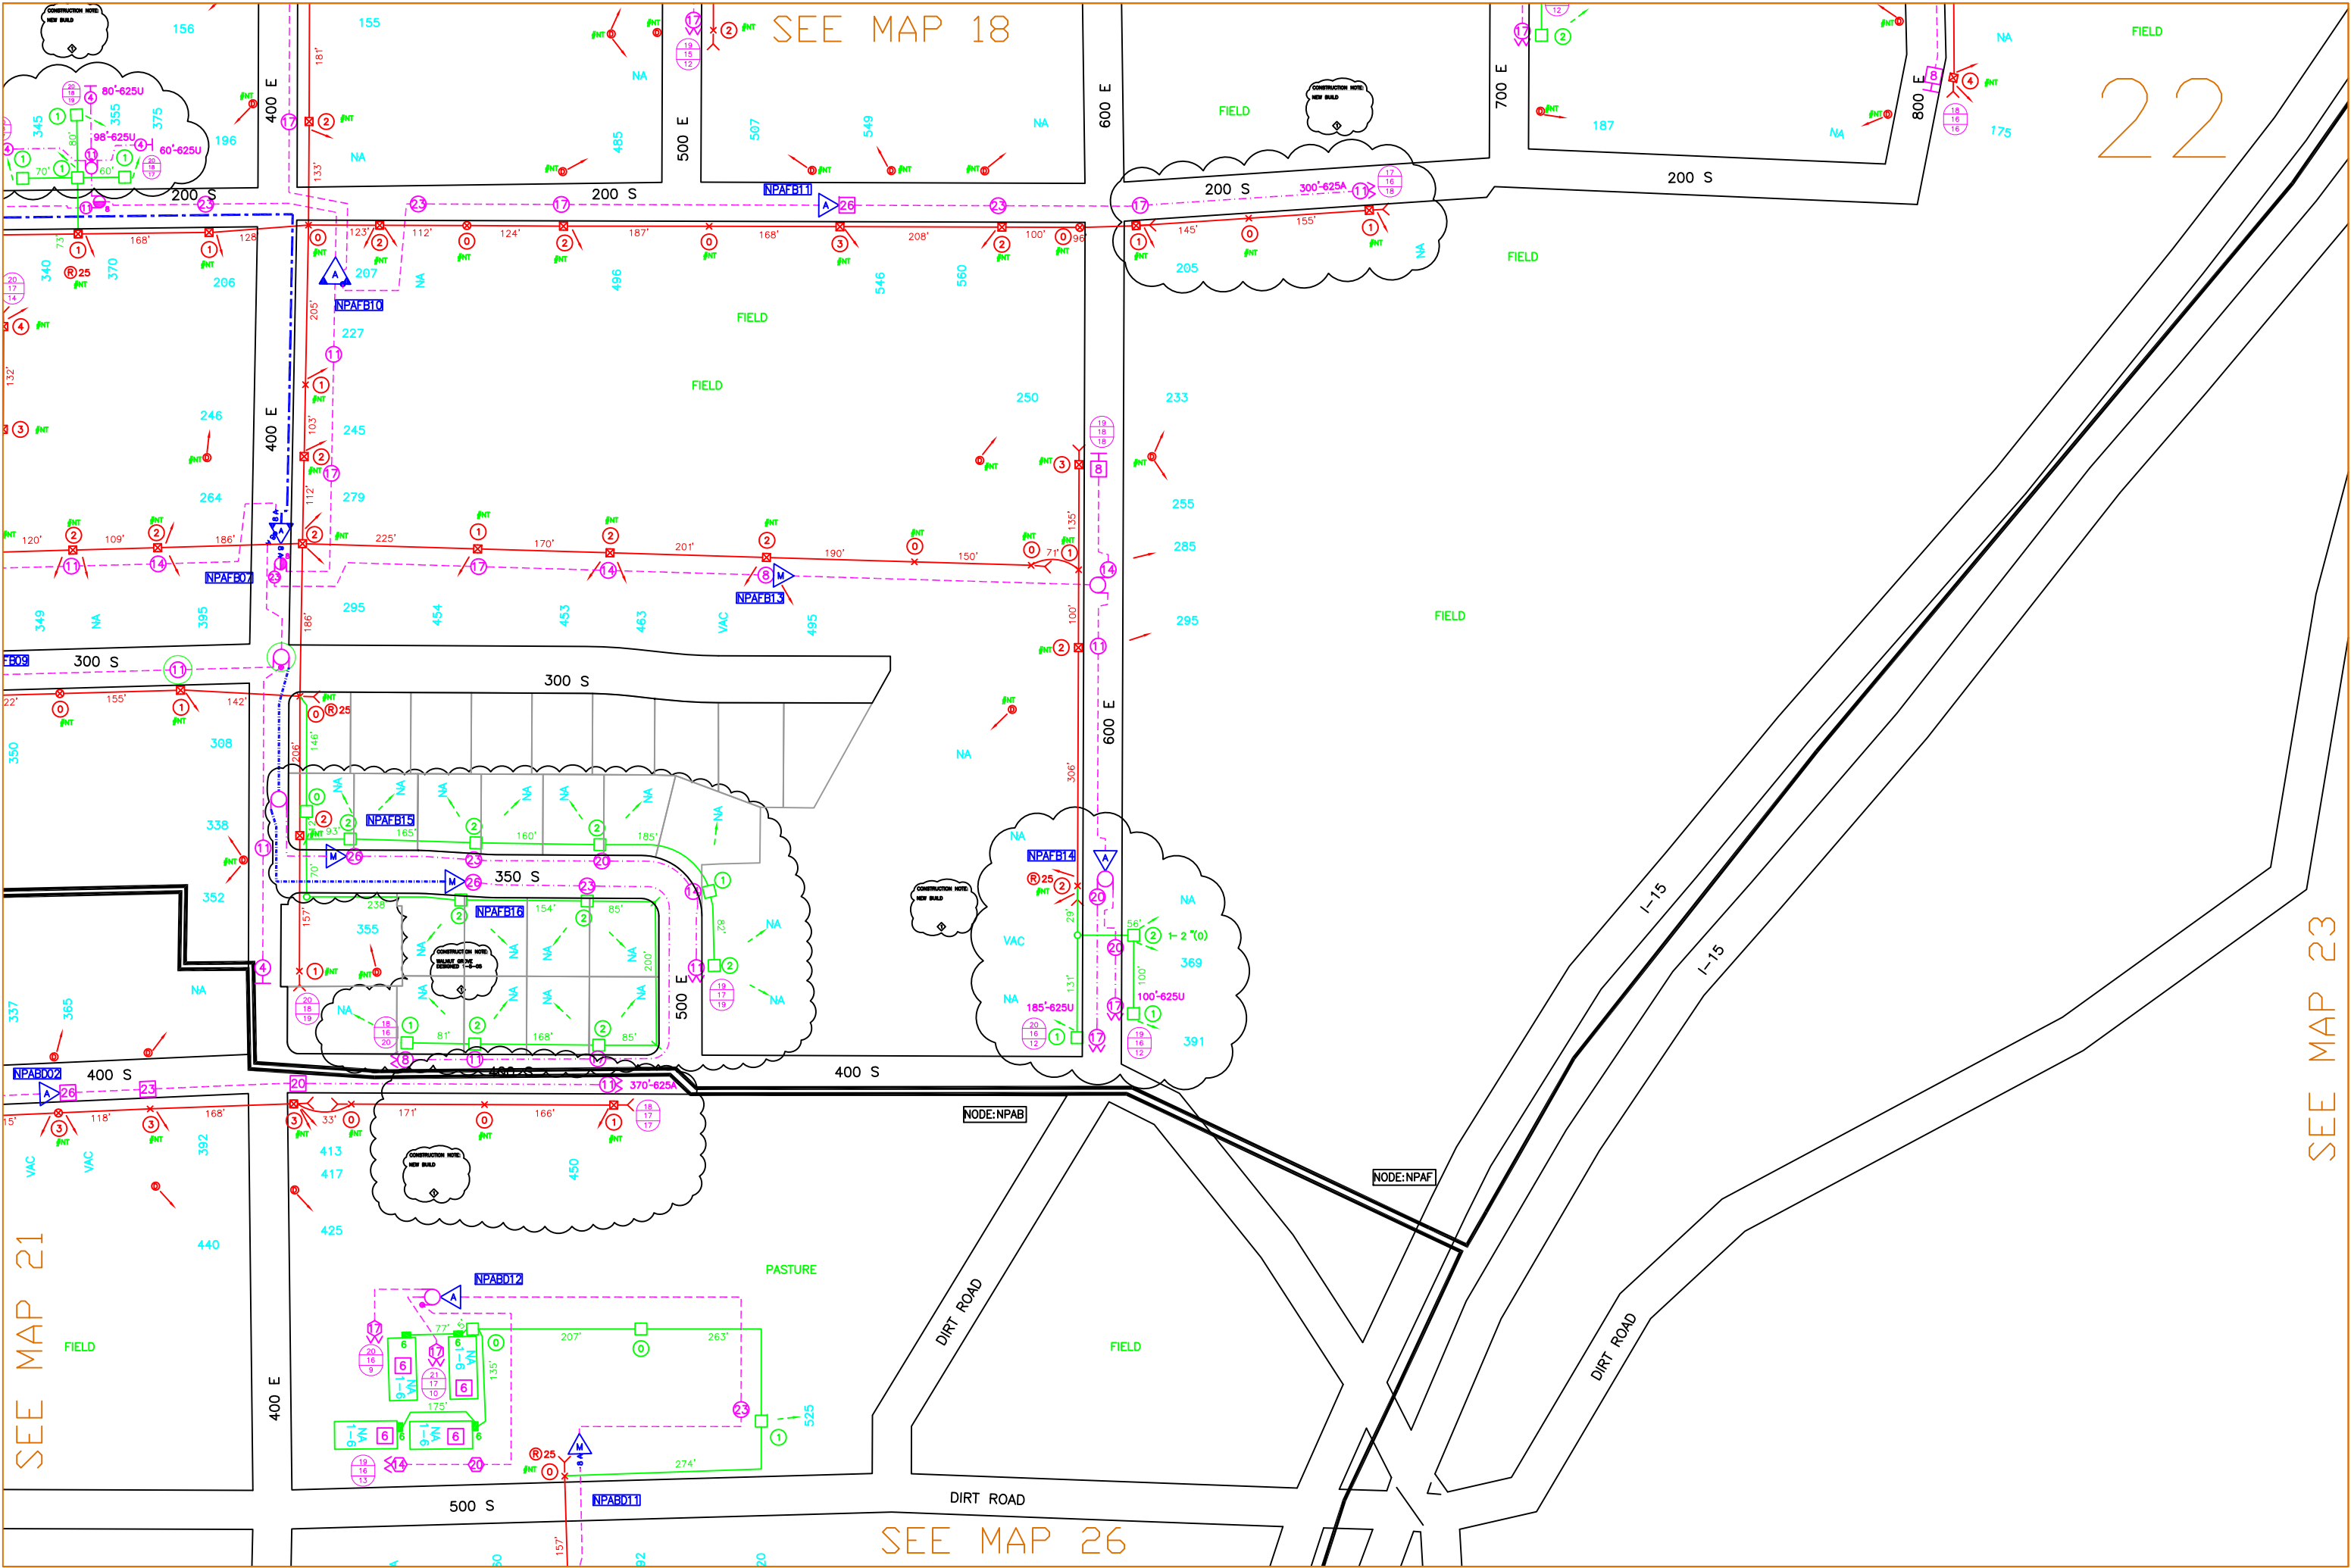

SEE MAP 18

22


SEE MAP 21


SEE MAP 23

SEE MAP 26

NODE:NPAB

NODE:NPAF

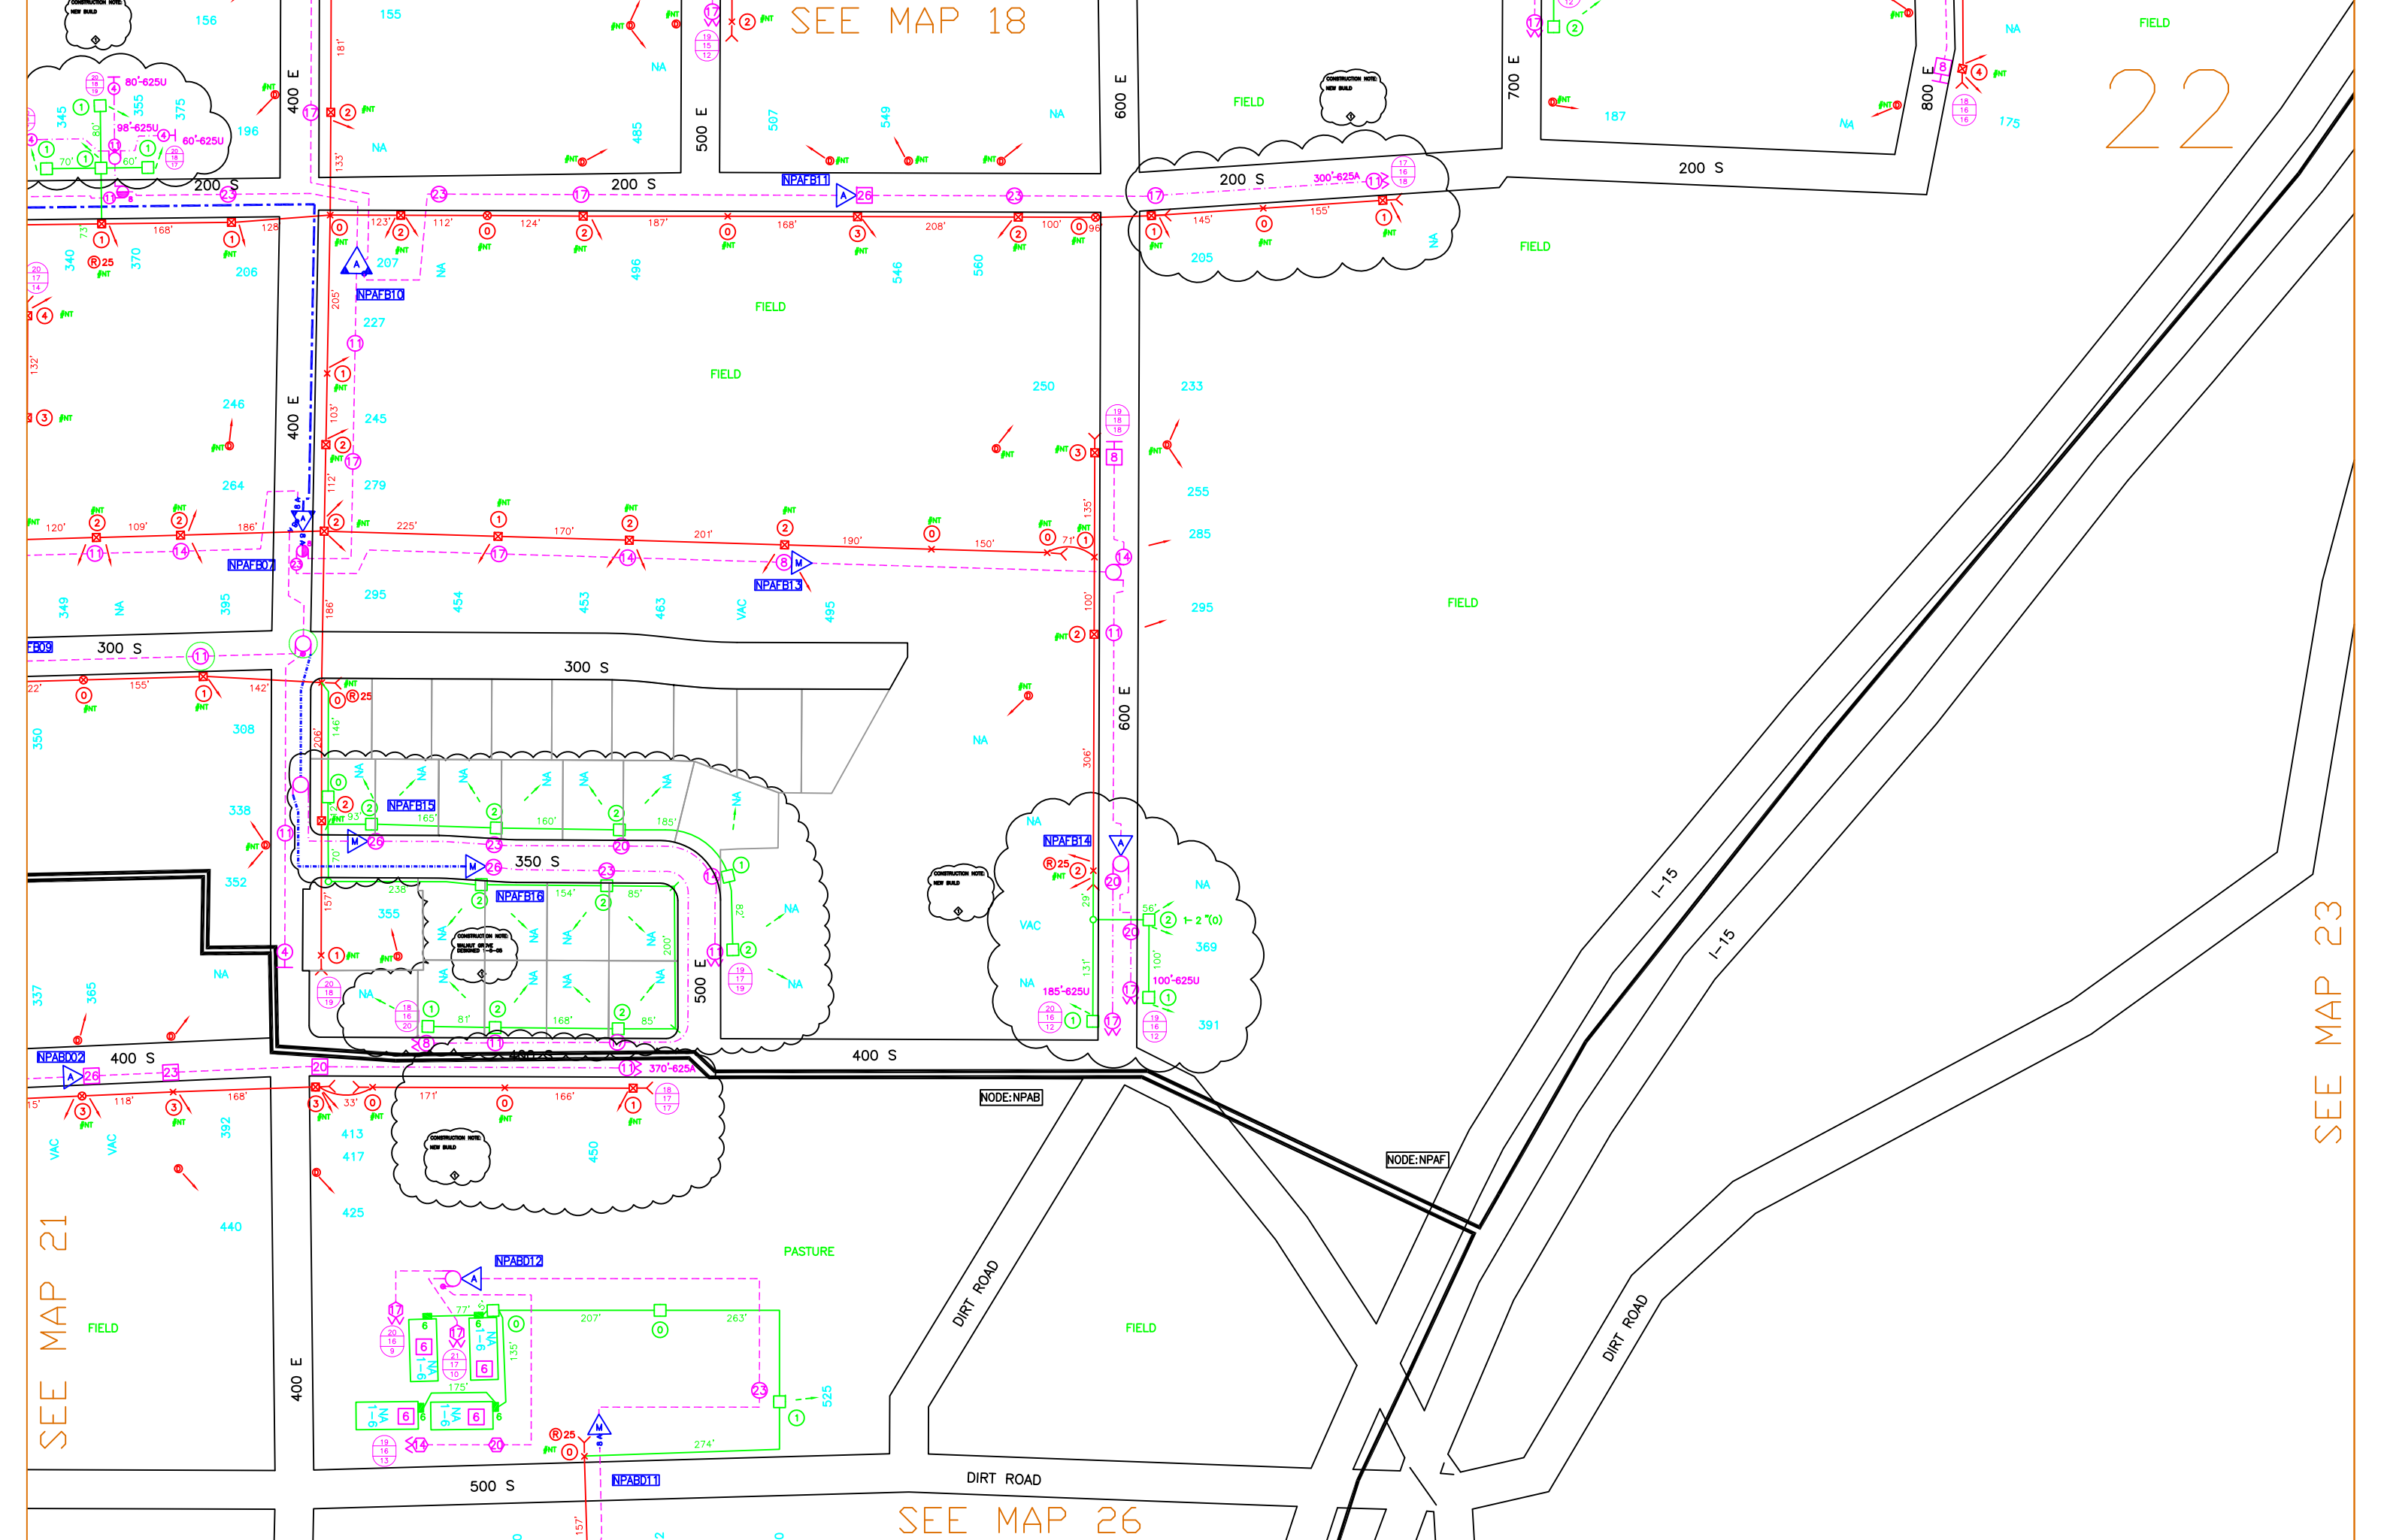

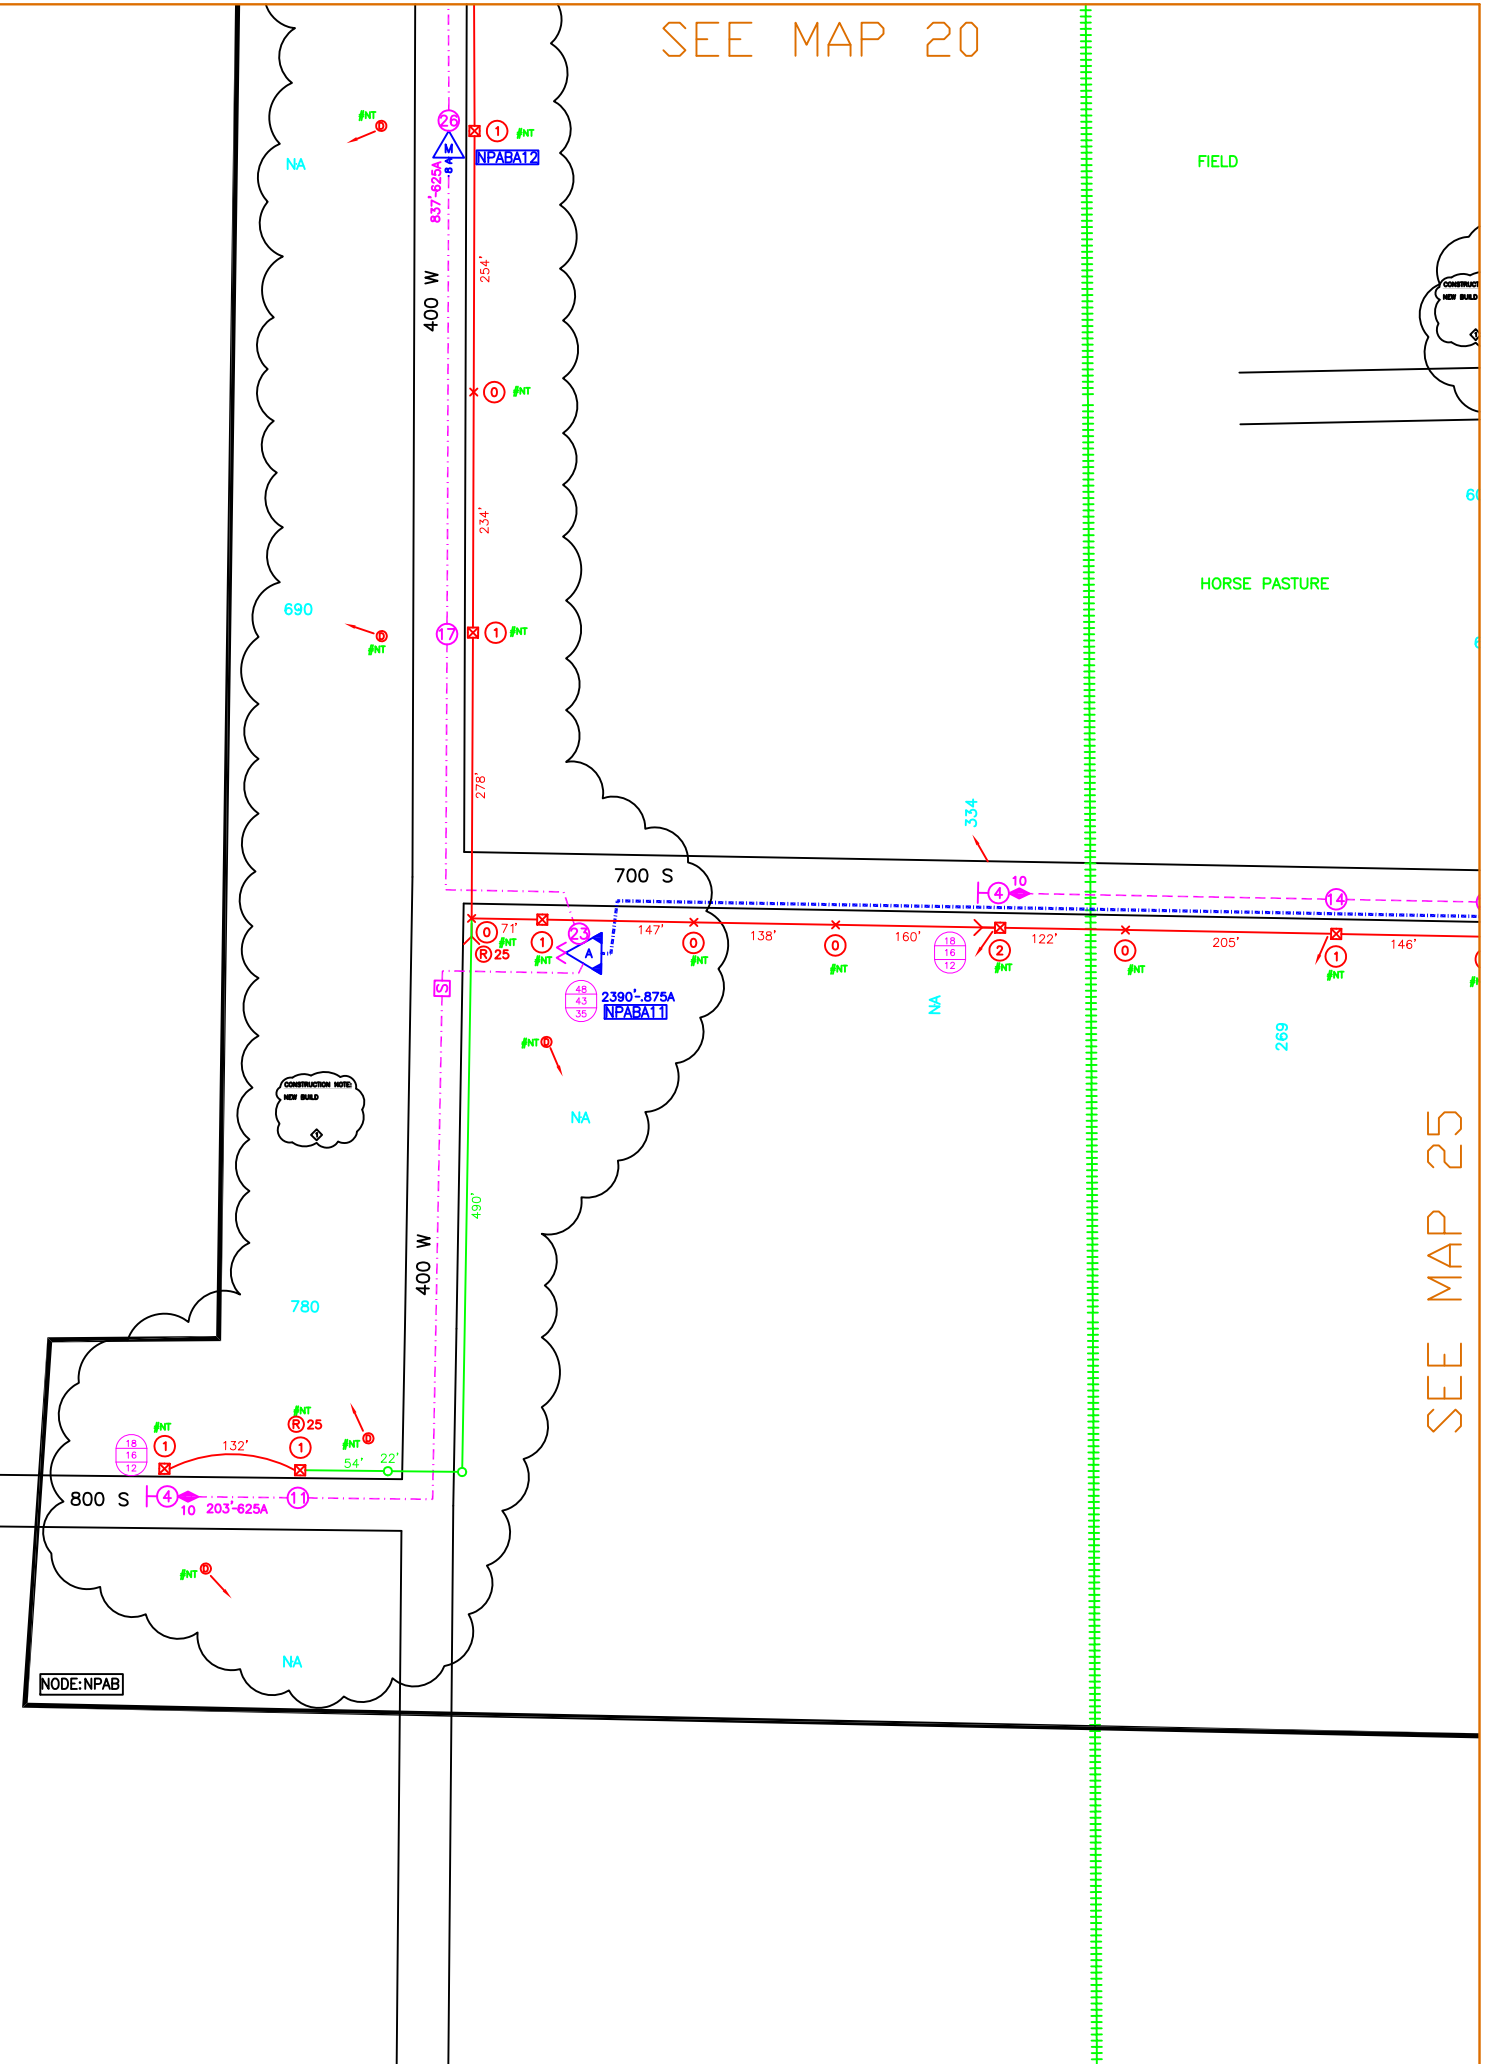




SEE MAP 21

25

SEE MAP 24

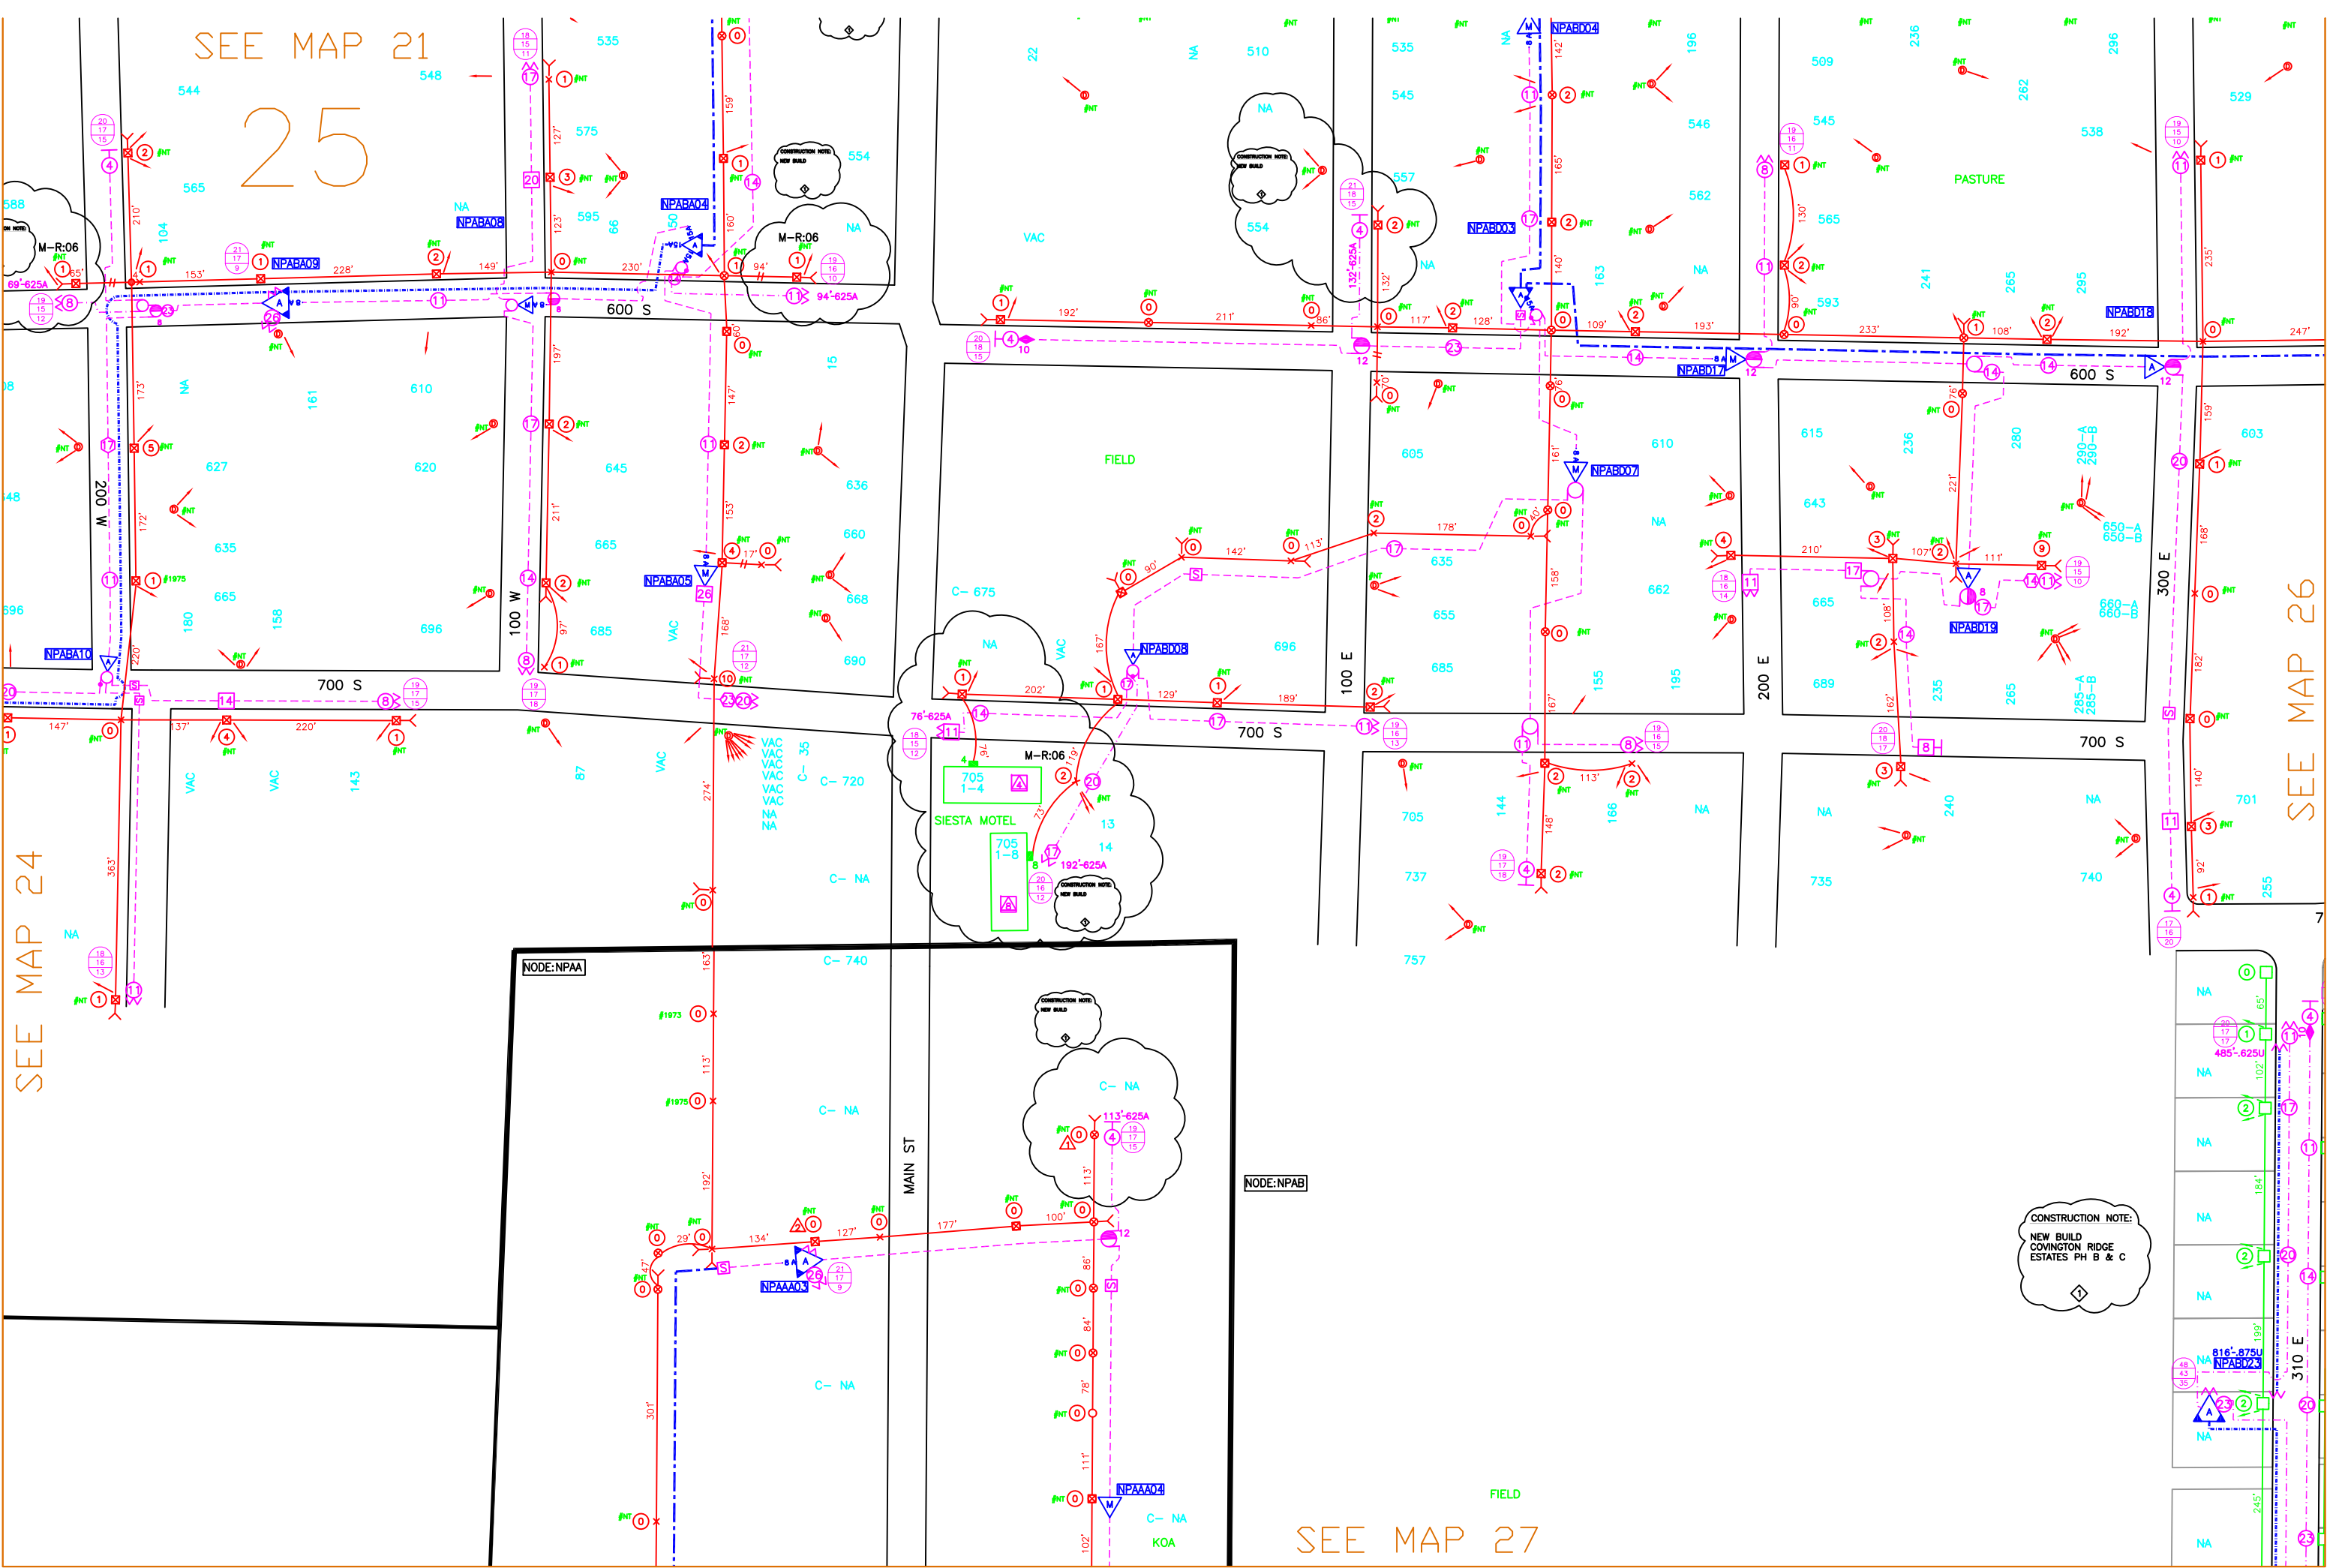

SEE MAP 26


SEE MAP 27

CONSTRUCTION NOTE:  
 NEW BUILD  
 COVINGTON RIDGE  
 ESTATES PH B & C

26

SEE MAP 22


SEE MAP 25

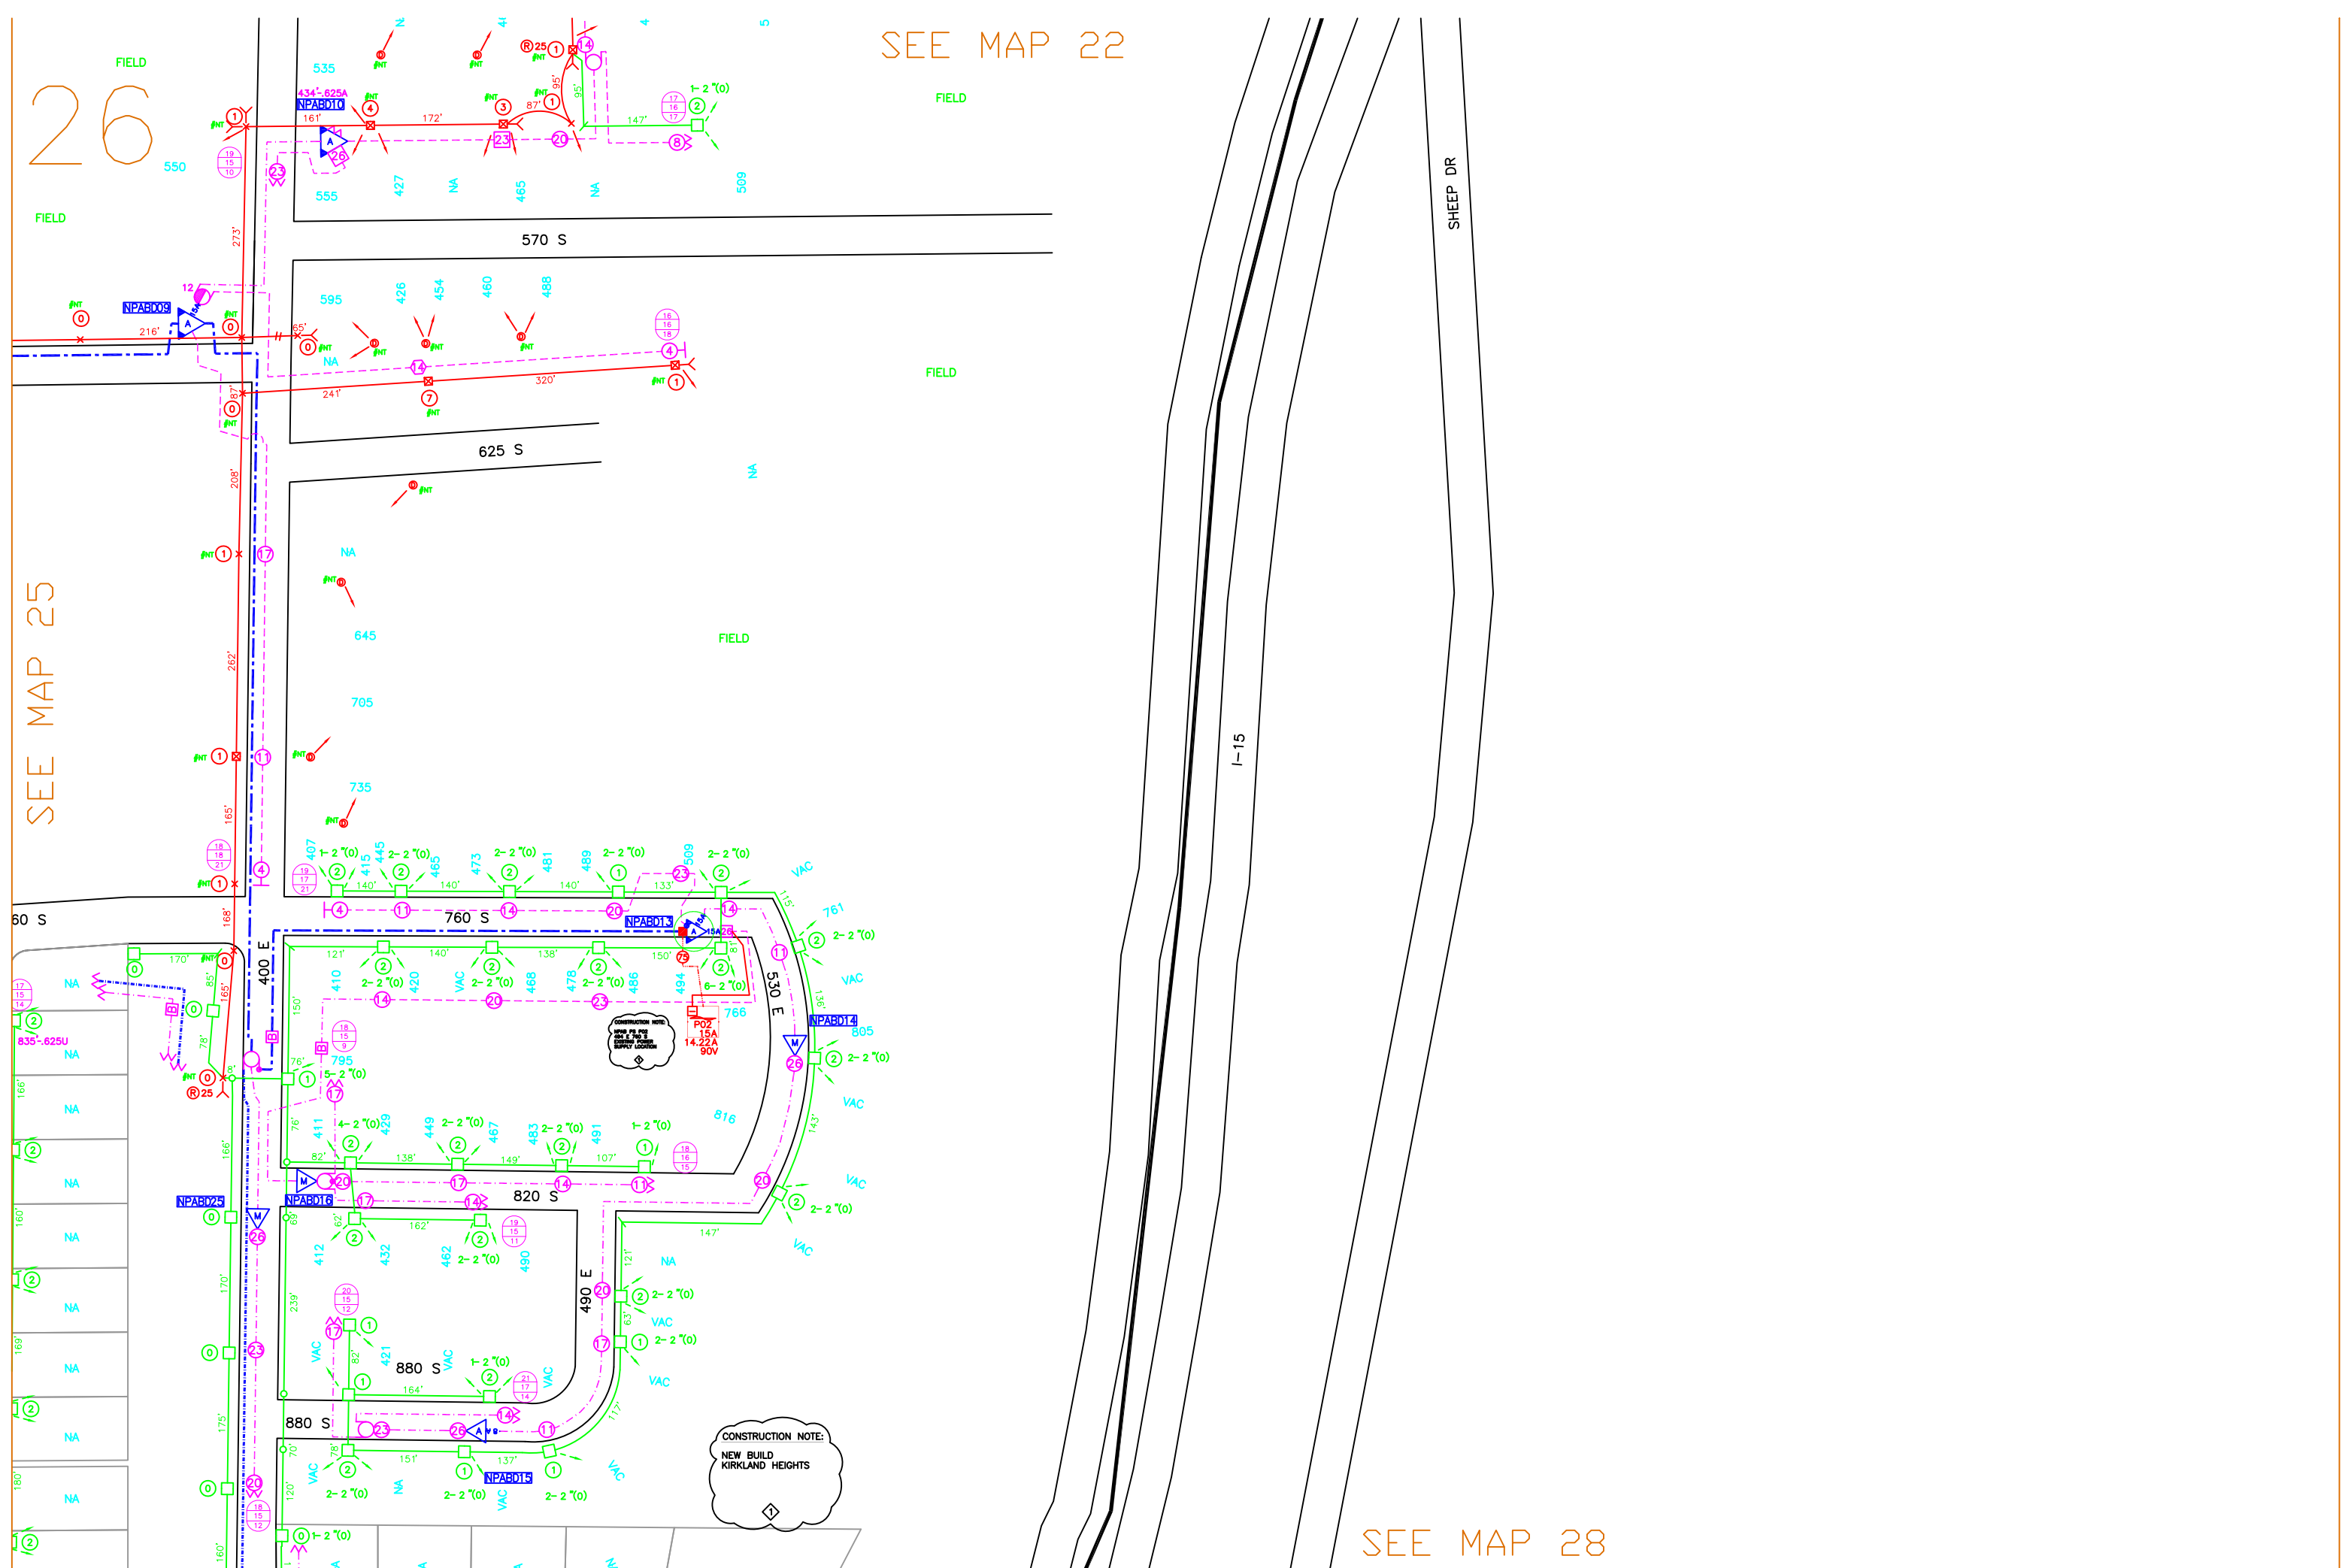

SEE MAP 28

27

SEE MAP 25

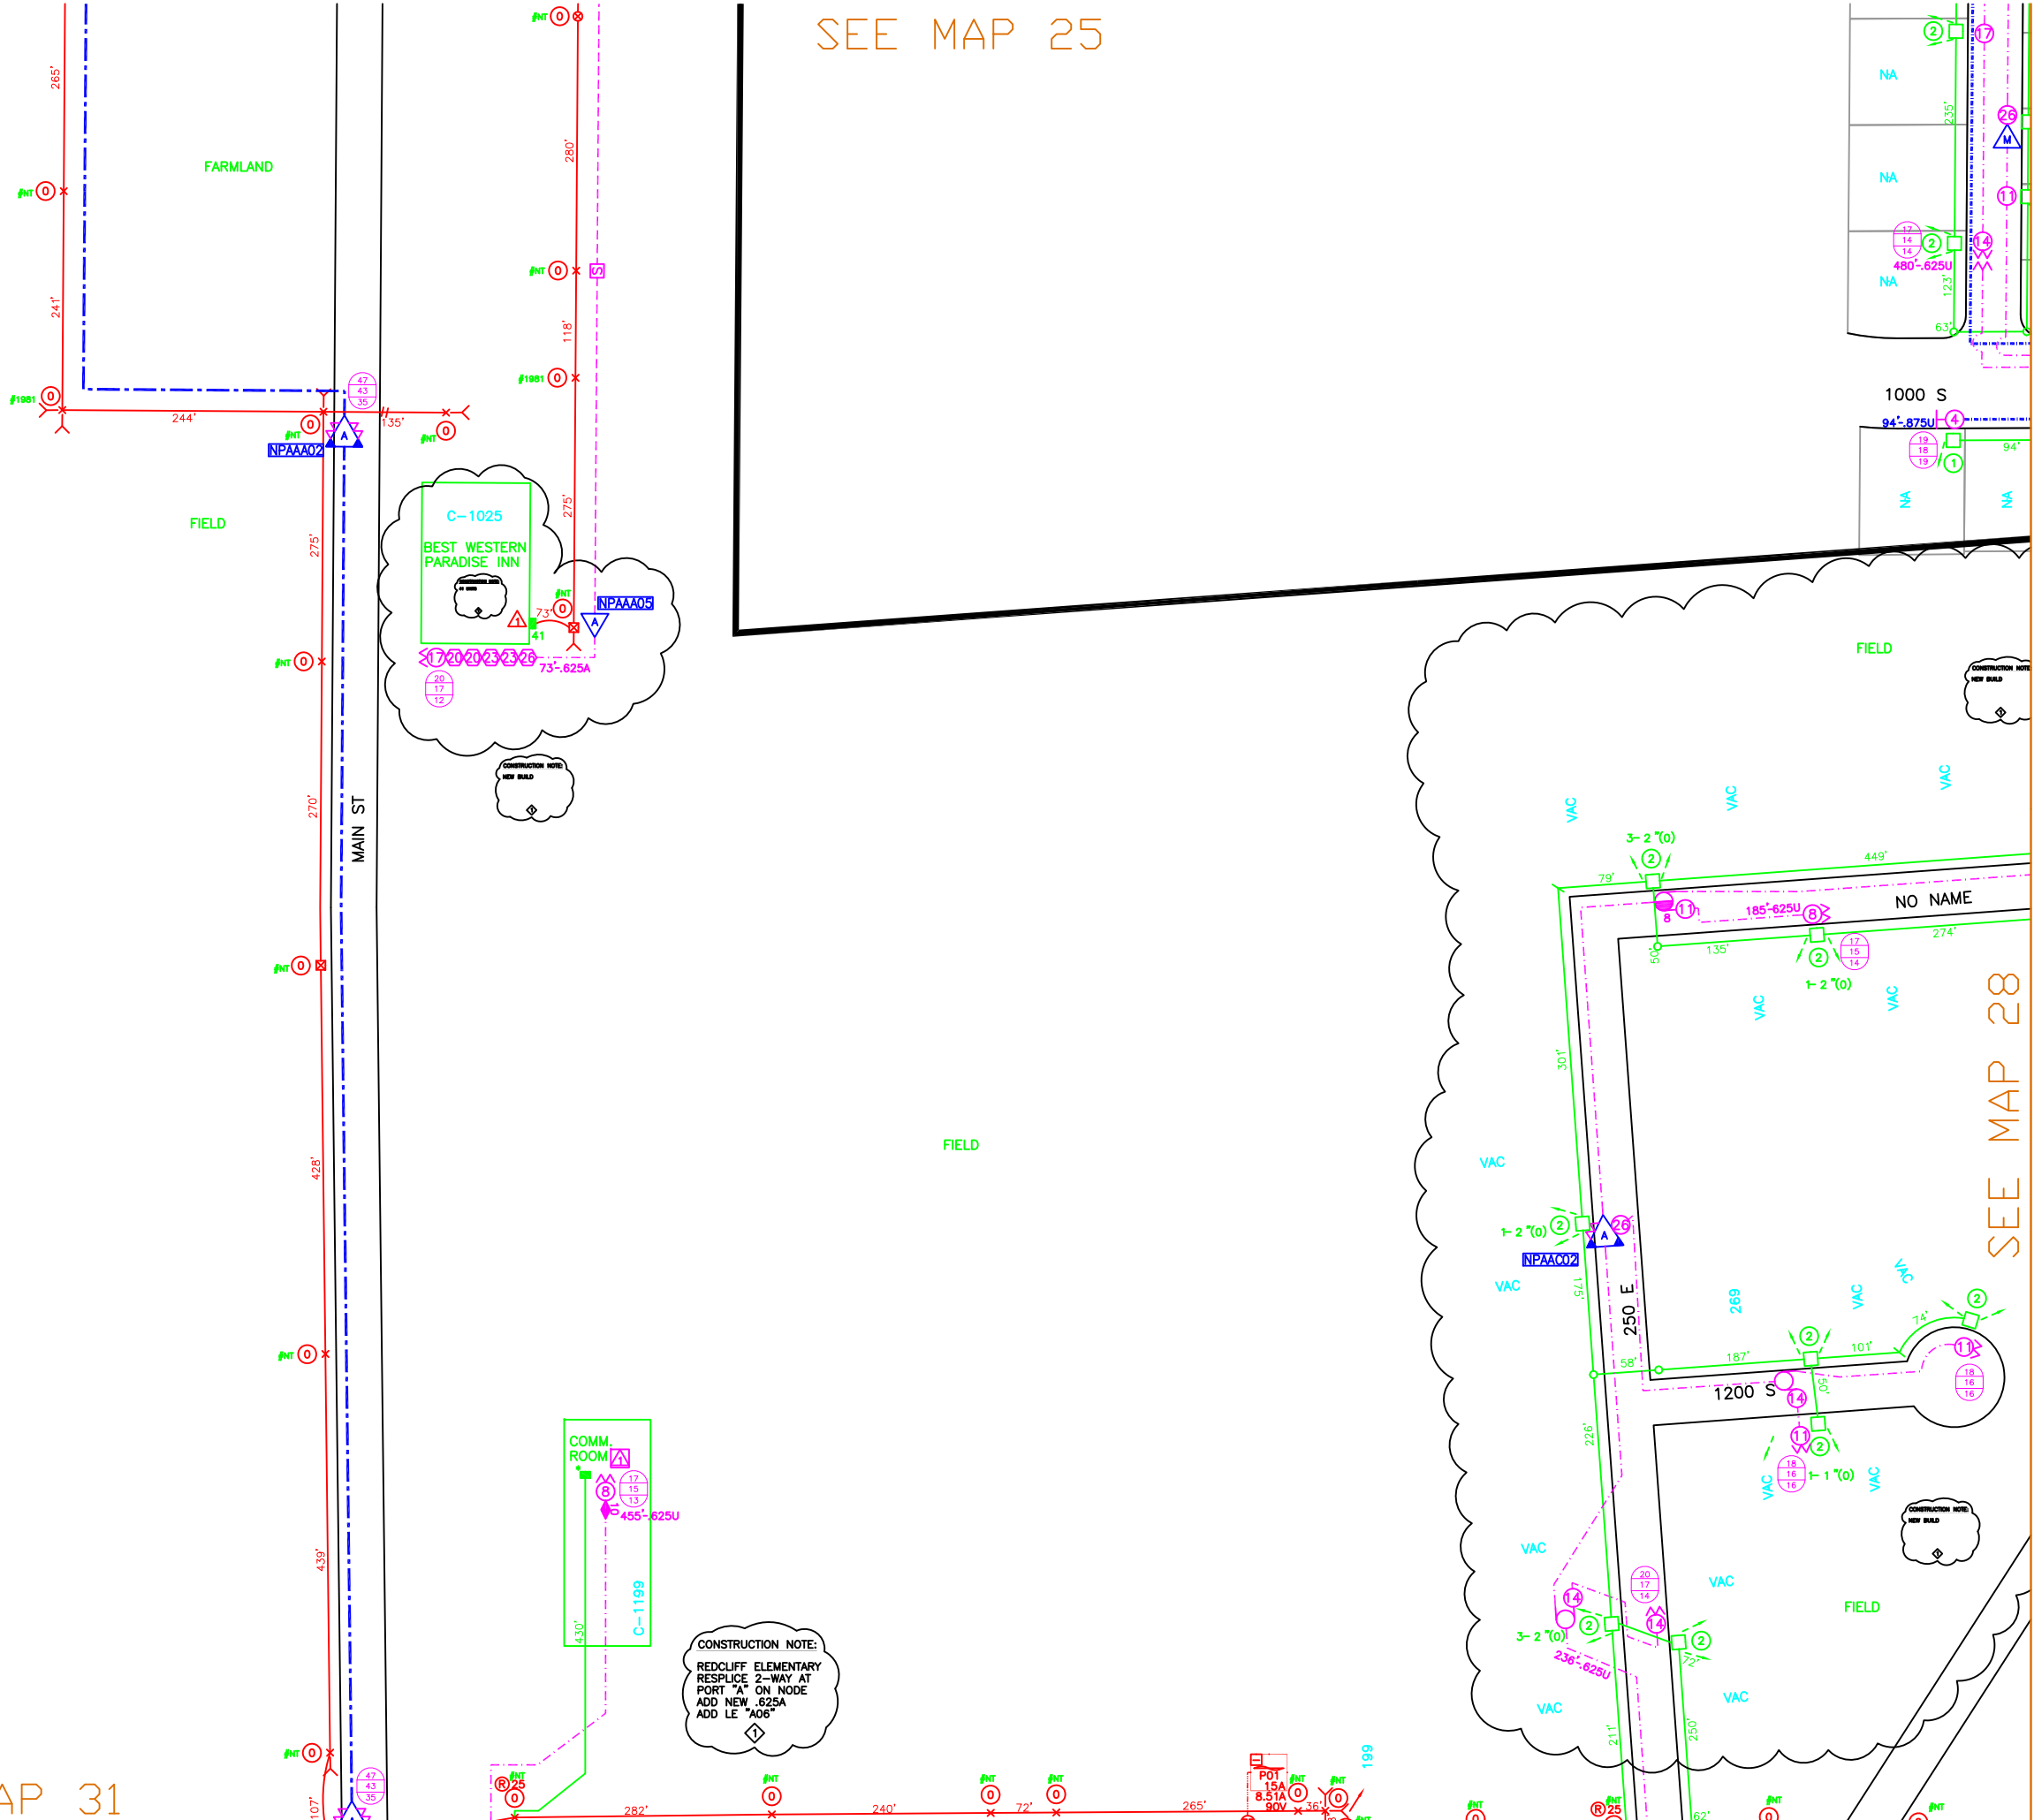

SEE MAP 28

SEE MAP 31

CONSTRUCTION NOTE:  
REDCLIFF ELEMENTARY  
RESPLICE 2-WAY AT  
PORT "A" ON NODE  
ADD NEW .625A  
ADD LE "A06"

POT  
1.5A  
8.51A  
90V

COMM. ROOM  
C-1199  
455-625U

C-1025  
BEST WESTERN  
PARADISE INN

NA  
NA  
480-625U  
NA


1000 S

NO NAME

1200 S

250 E

SEE MAP 26

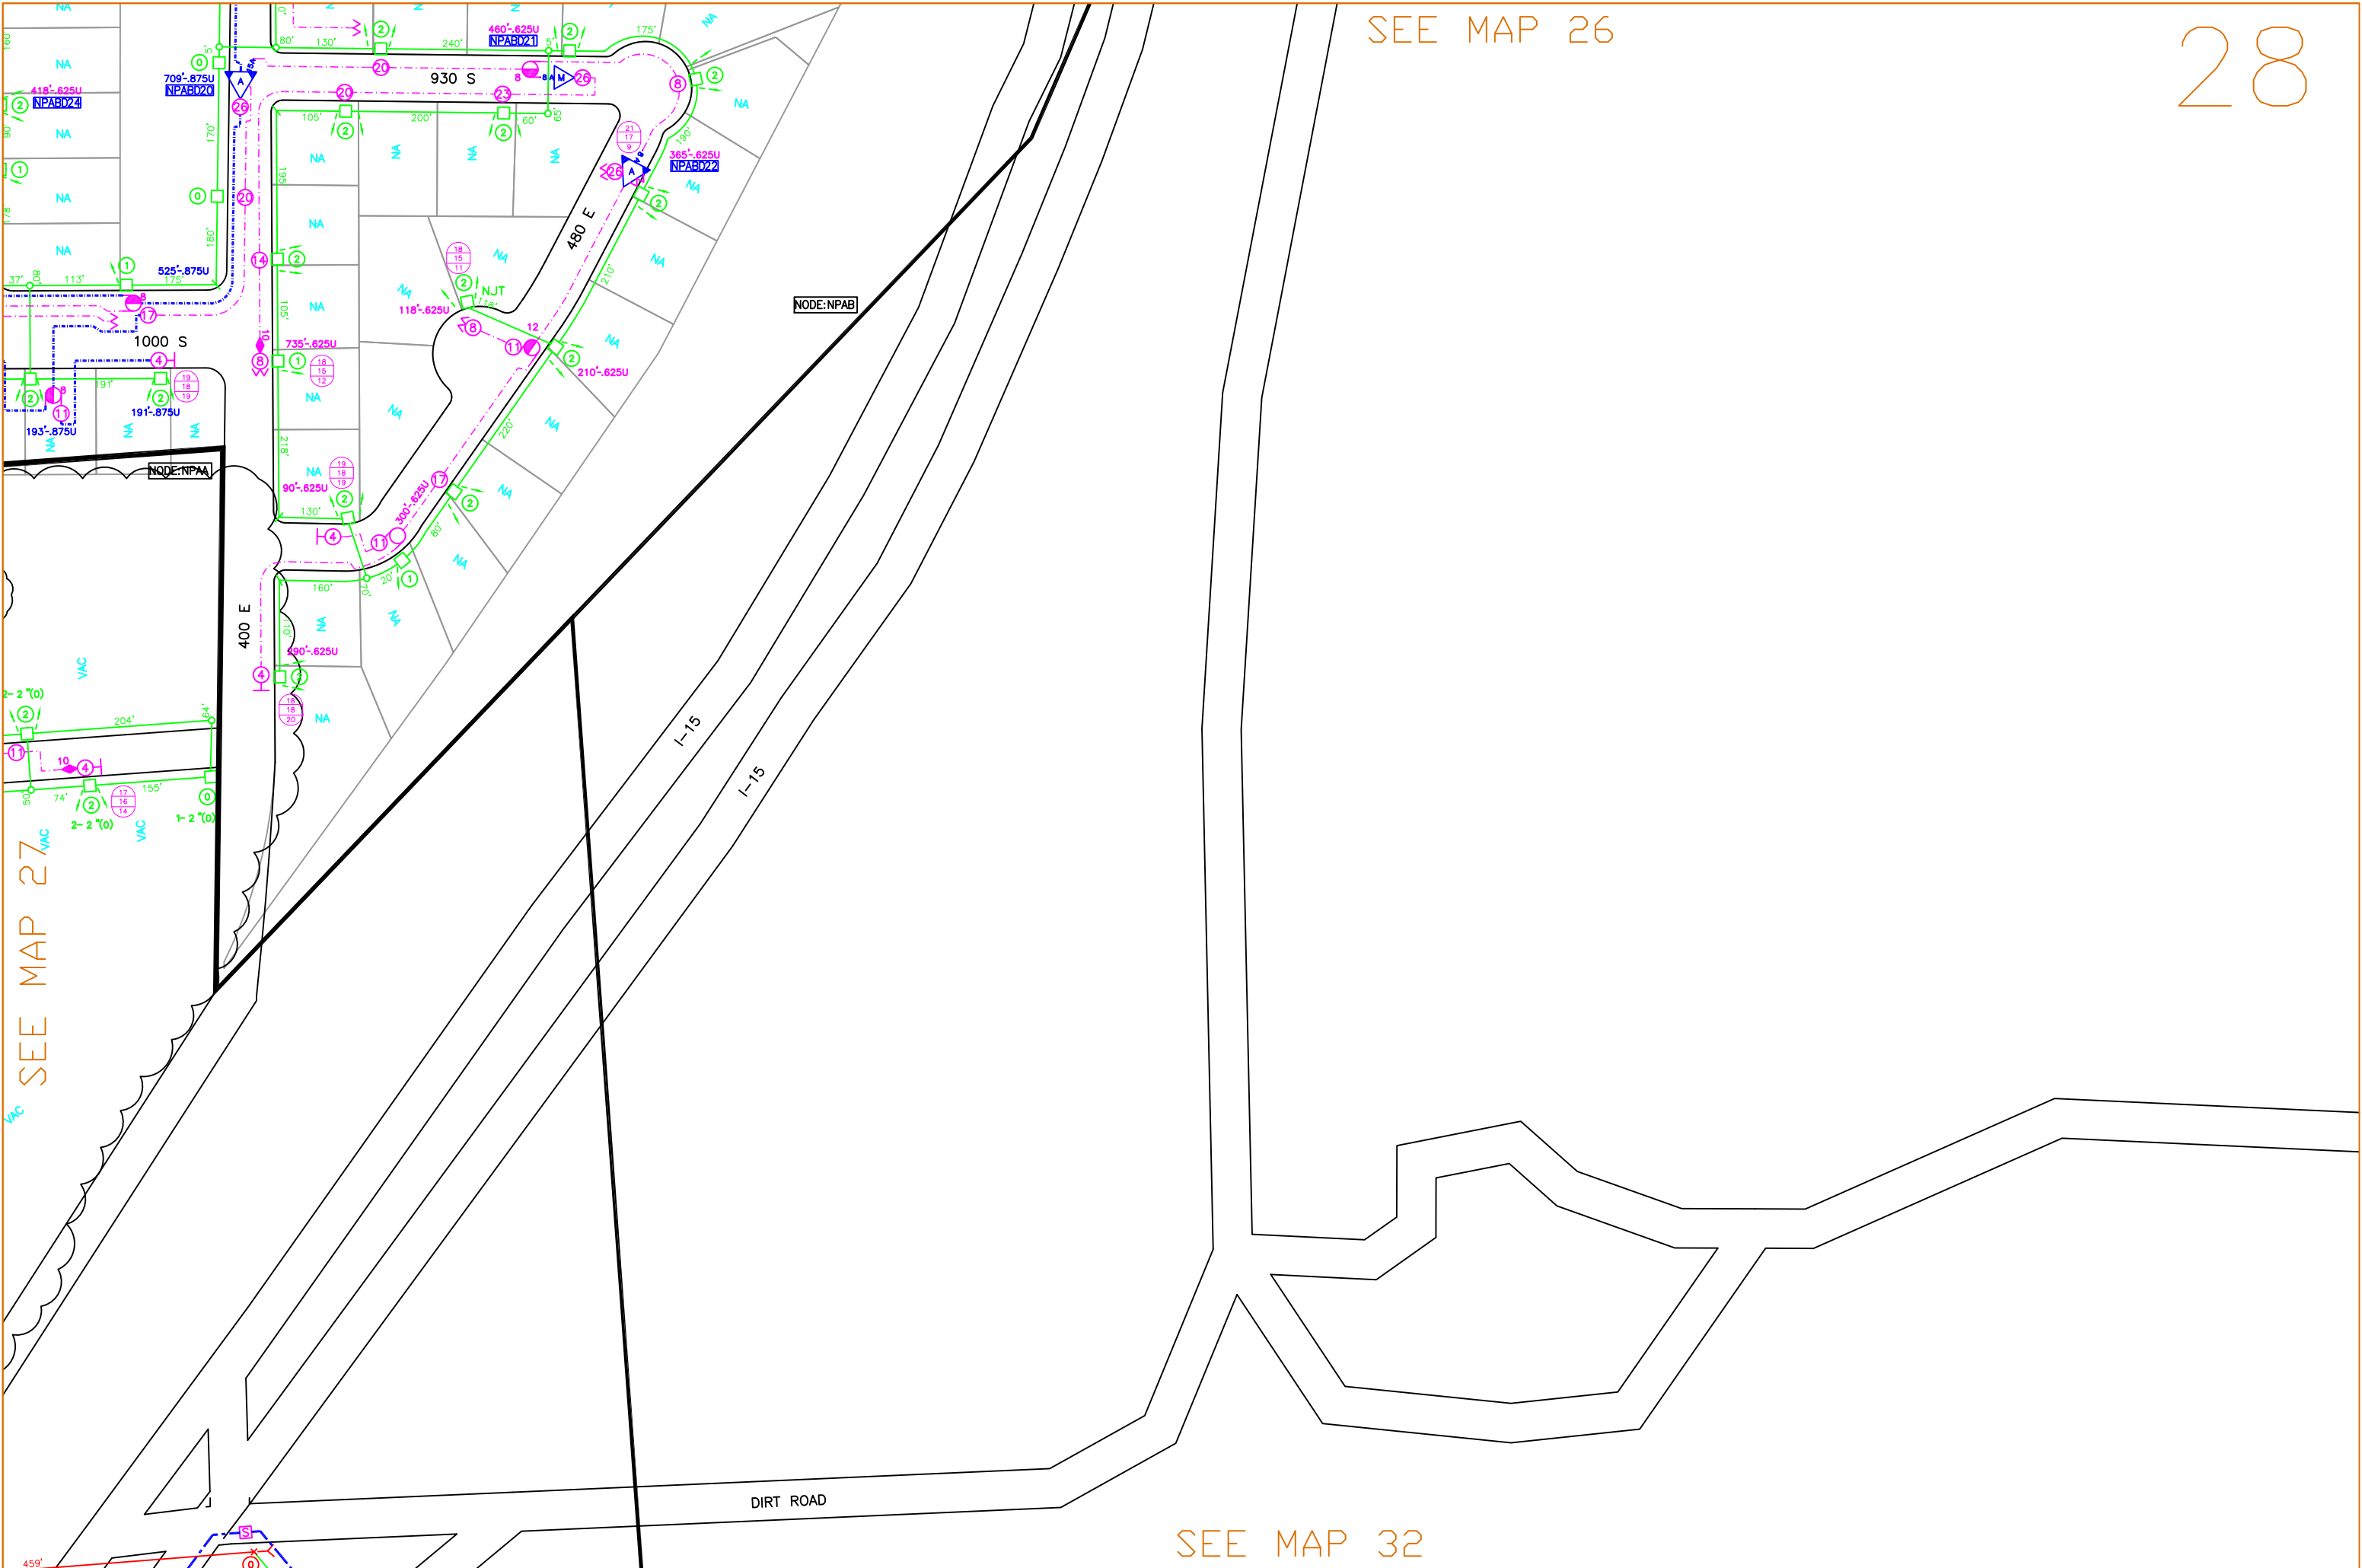


SEE MAP 27

SEE MAP 32

31

SEE MAP 27

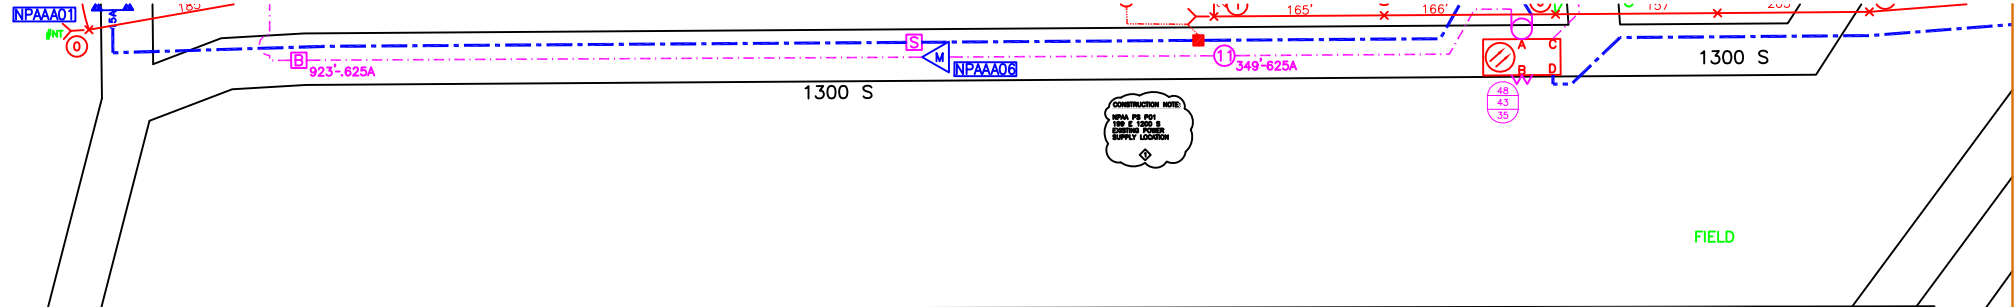


FIELD

FIELD

SEE MAP 30

MAIN ST

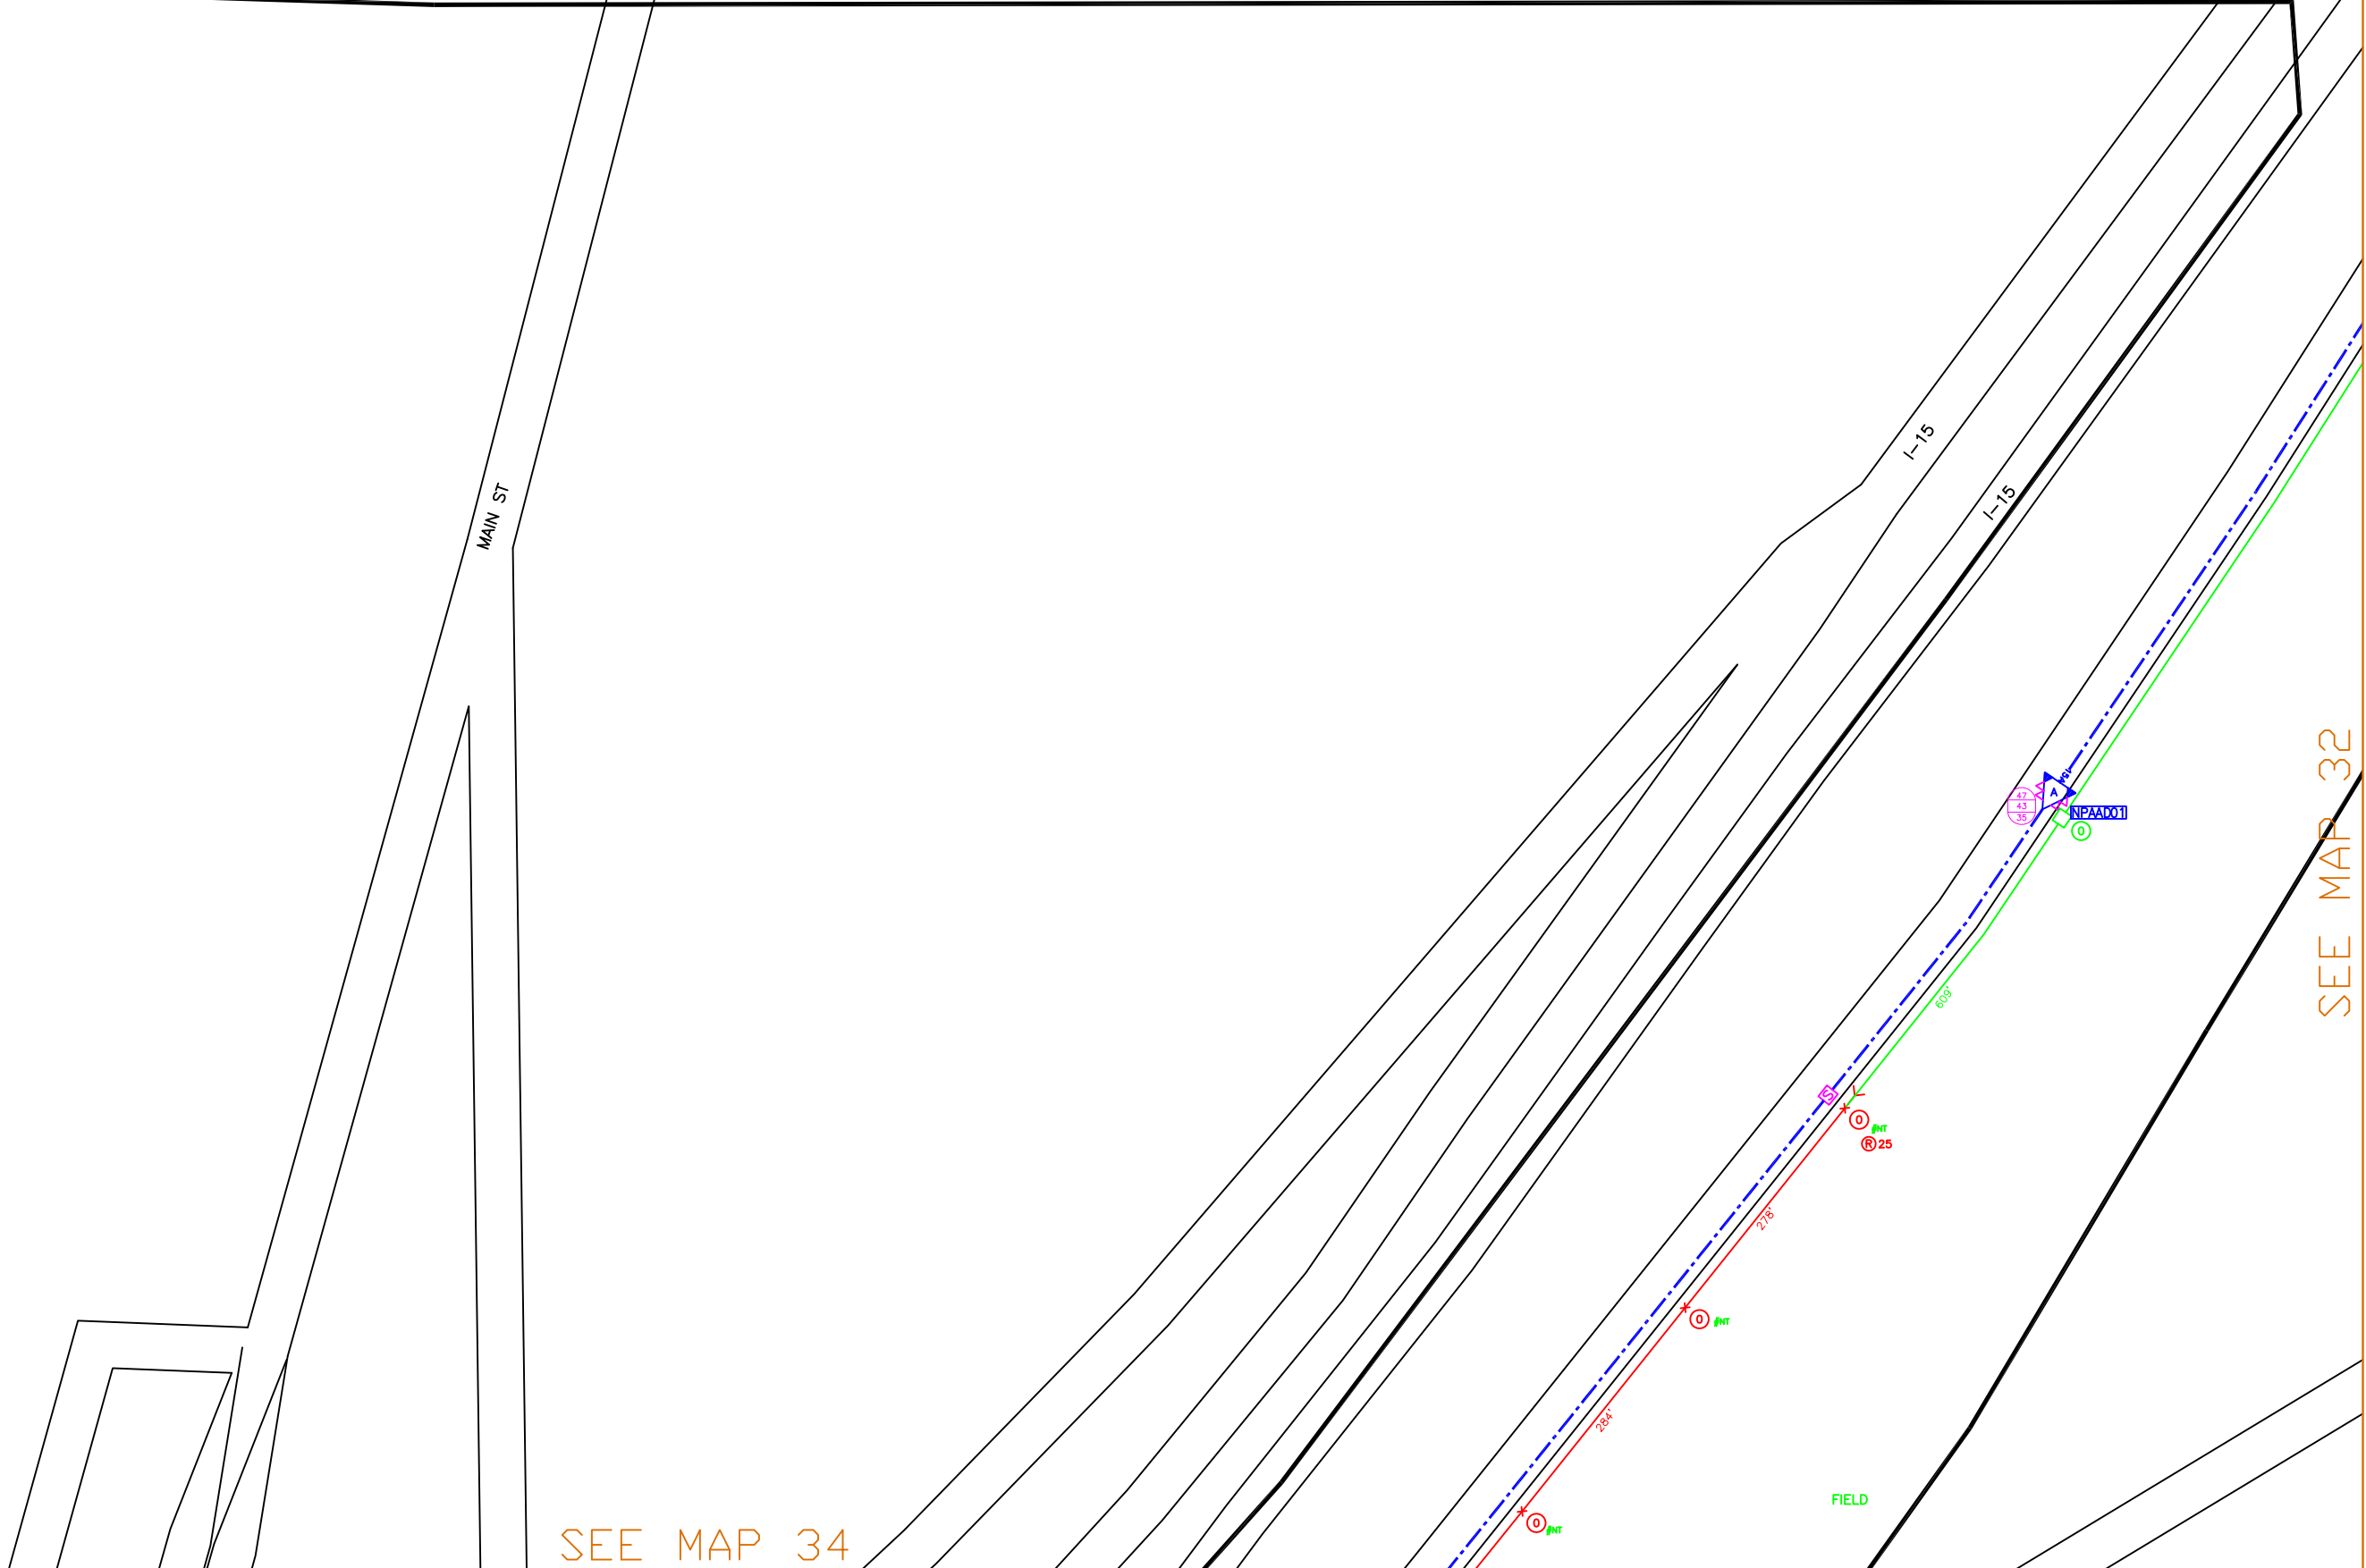


FIELD

SEE MAP 34


SEE MAP 32

SEE MAP 28

32

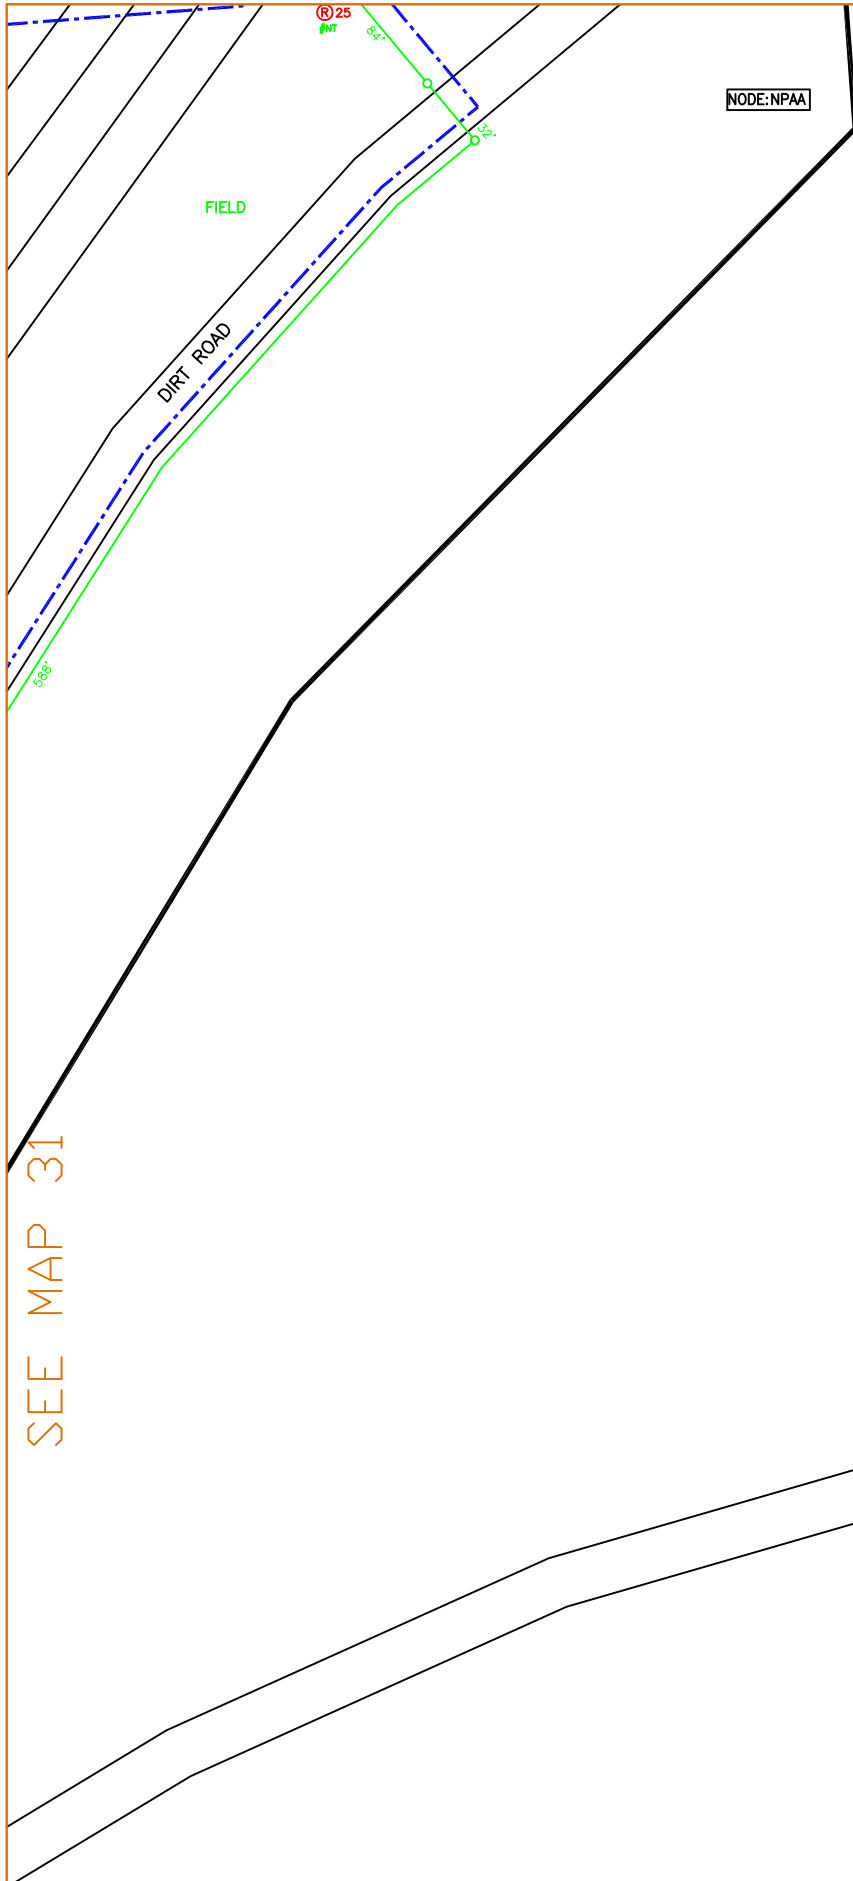


SEE MAP 31

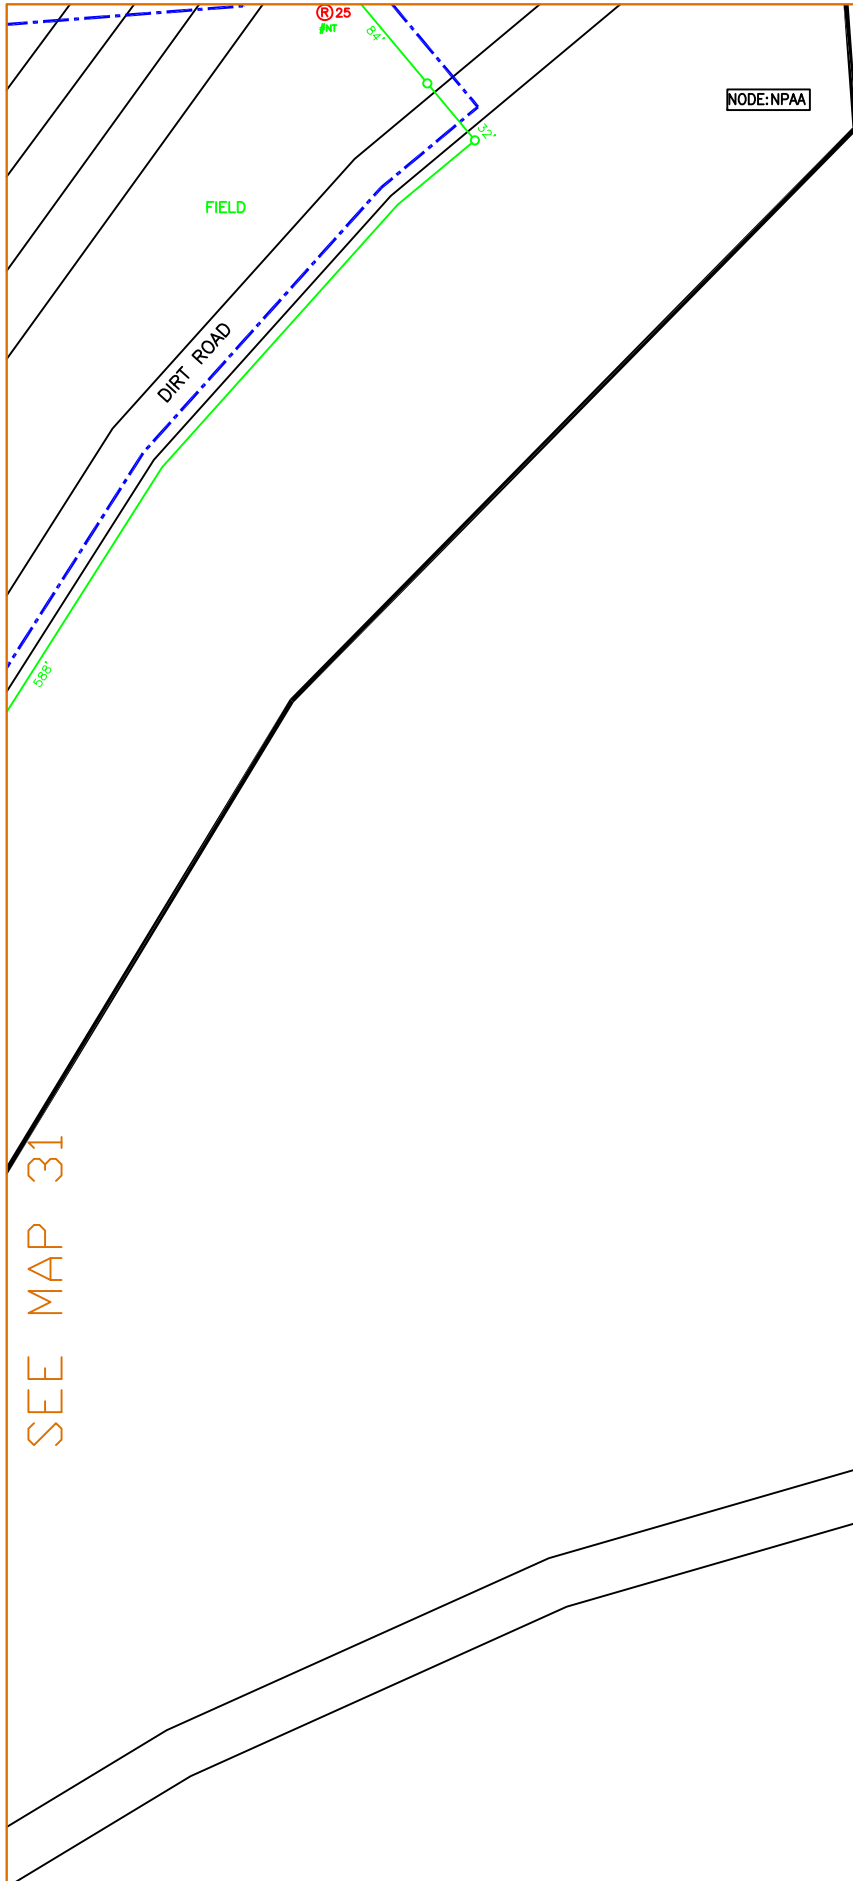

34

SEE MAP 31


SEE MAP 33

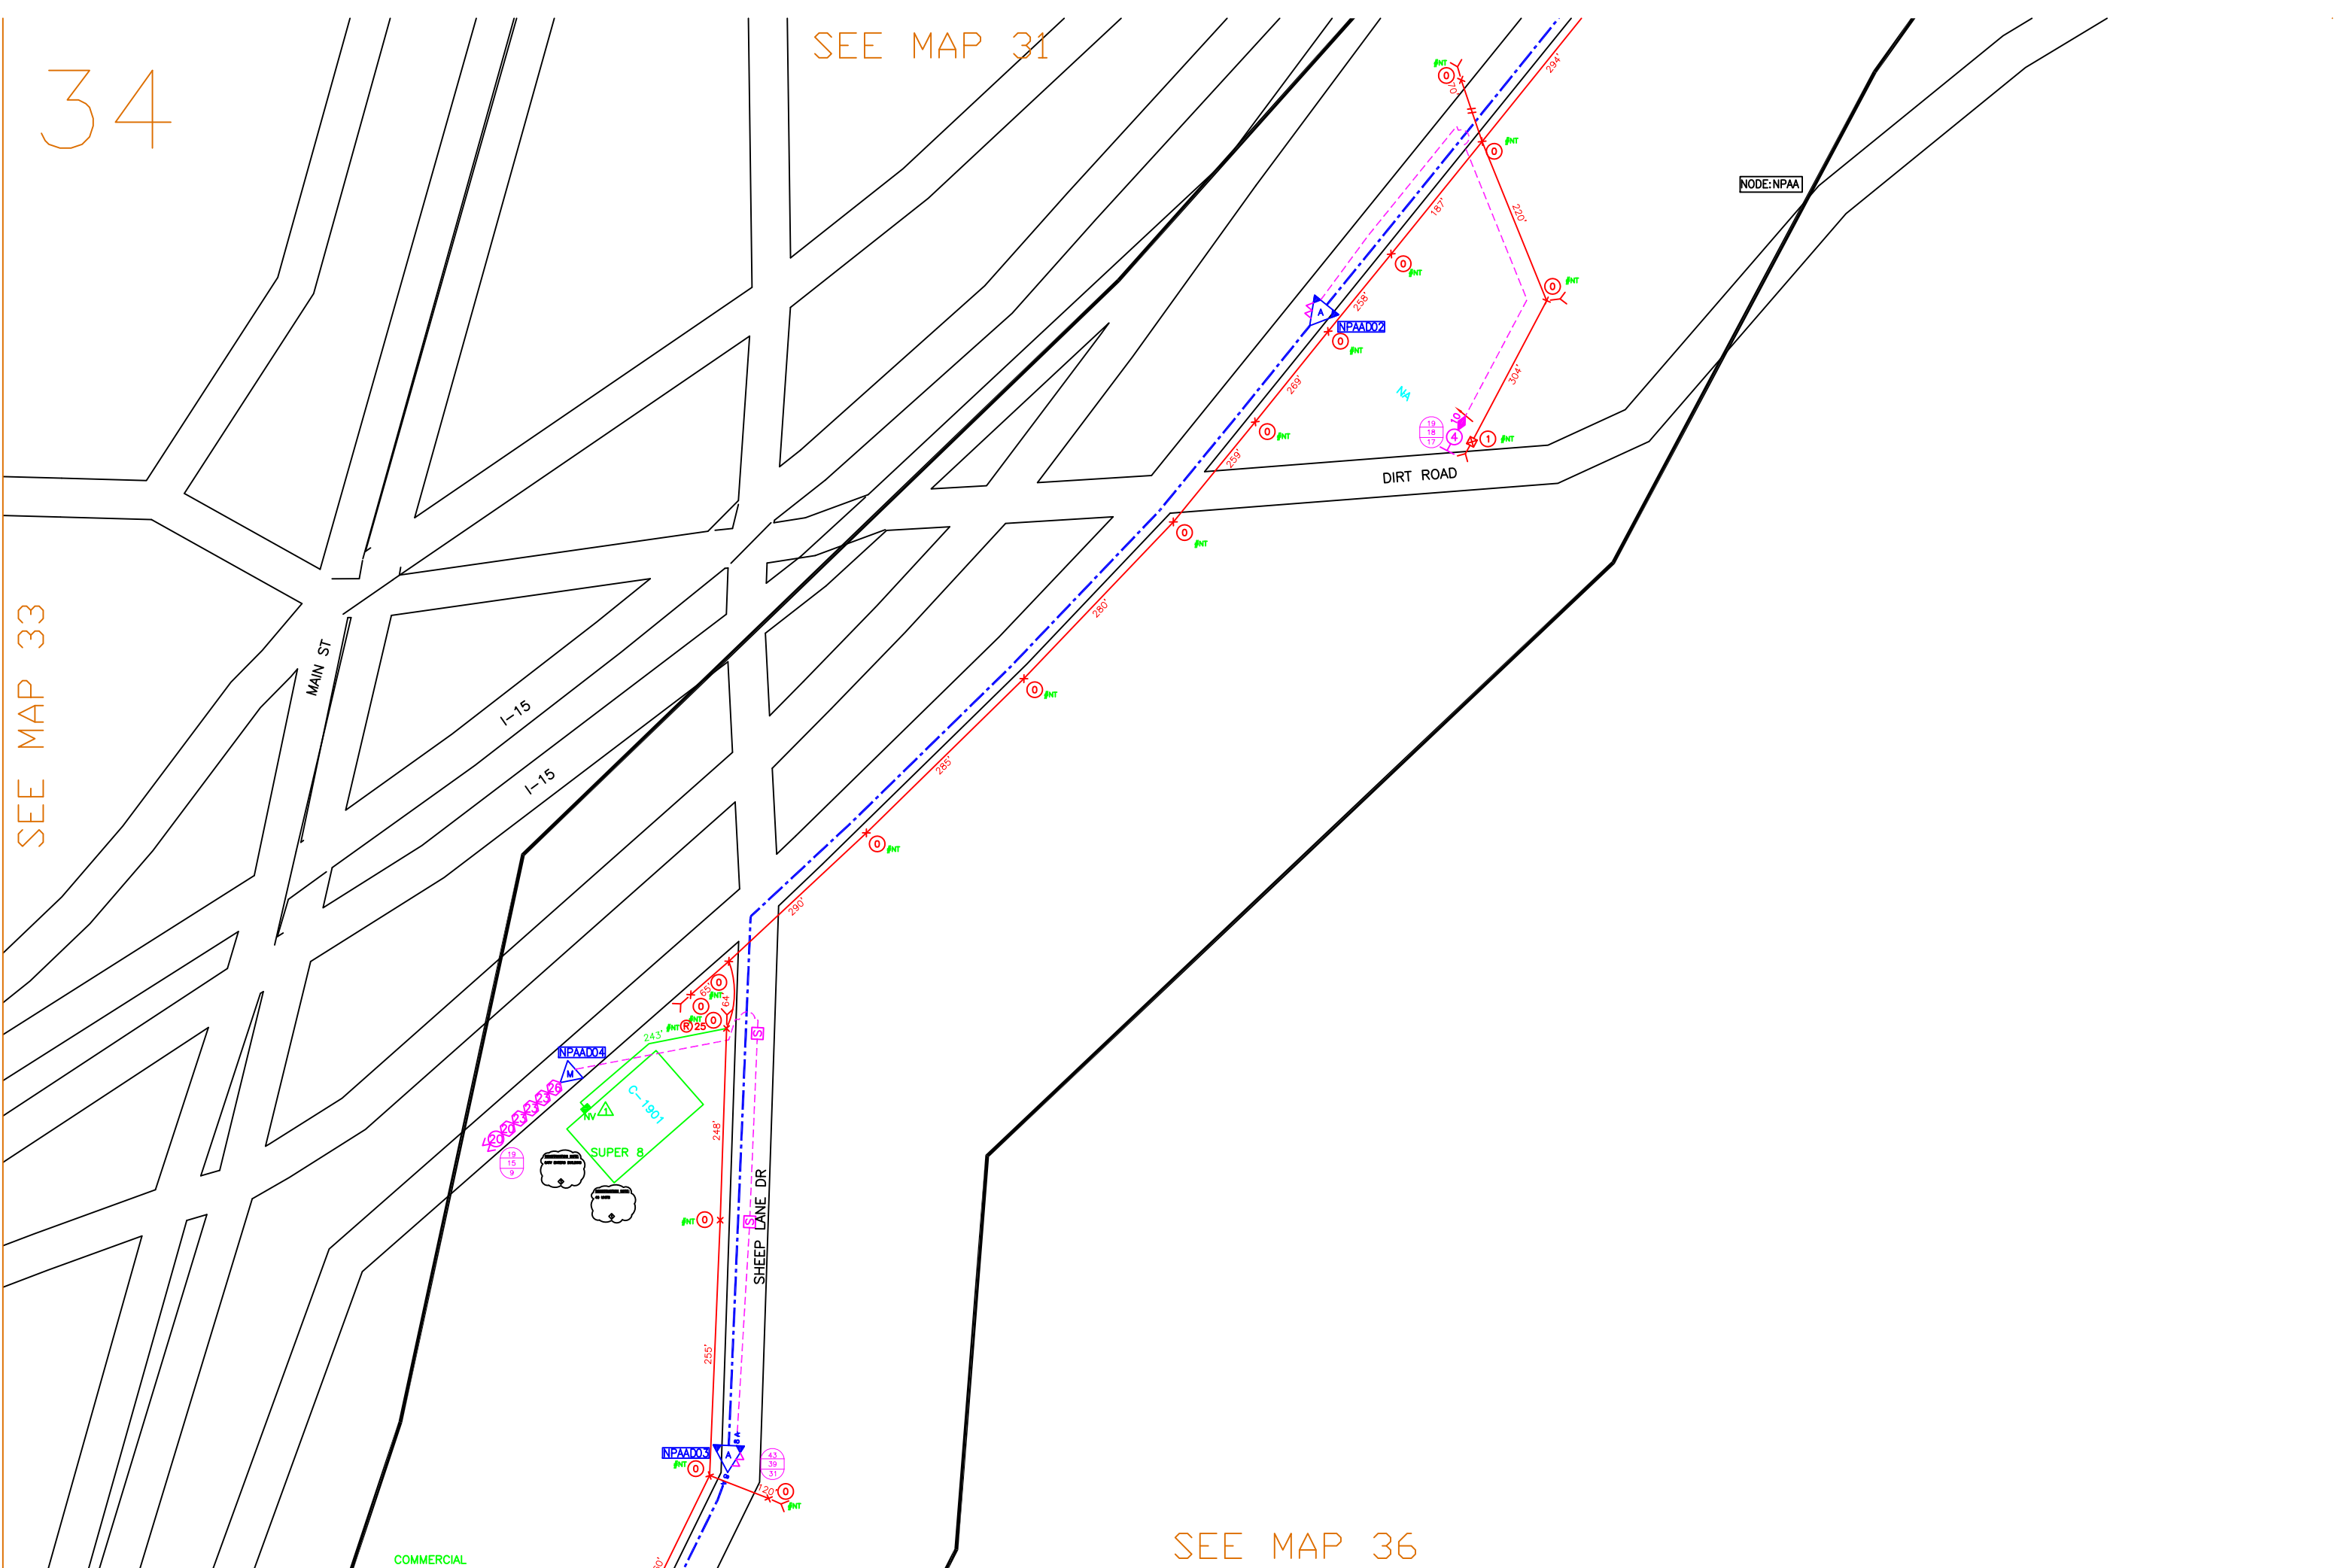

SEE MAP 36

35

SEE MAP 33

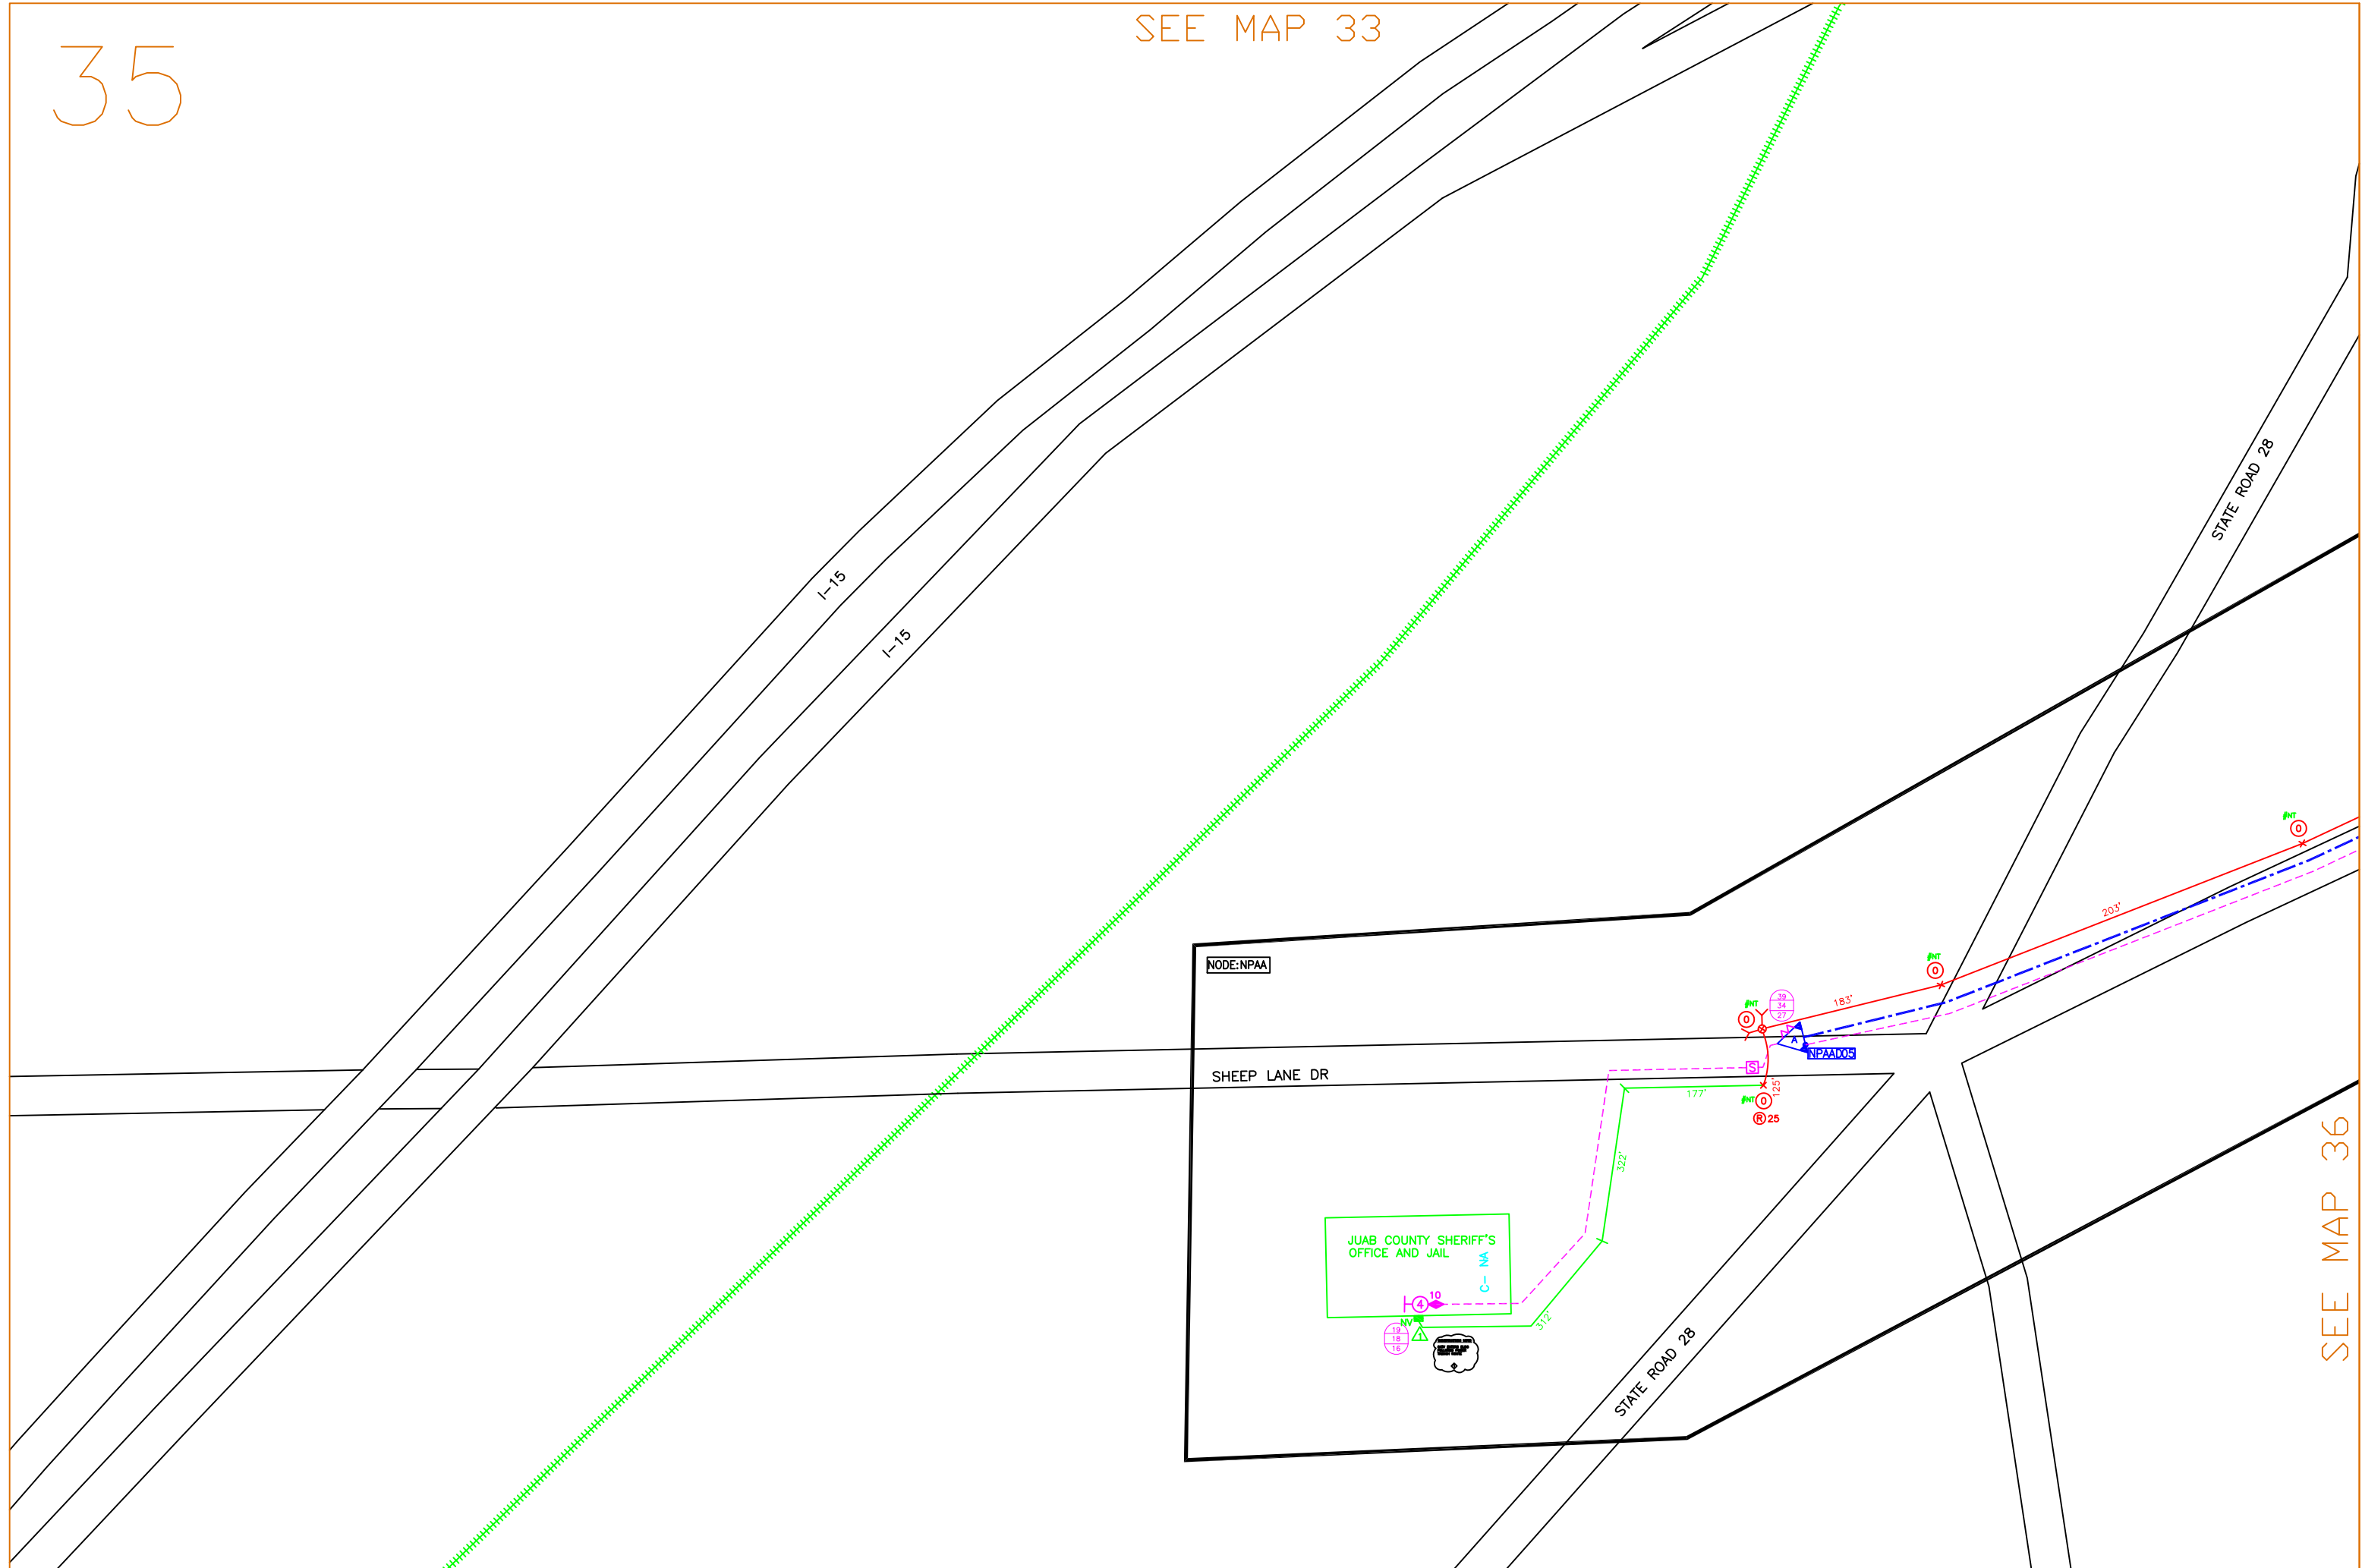


SEE MAP 36



SEE MAP 34

36

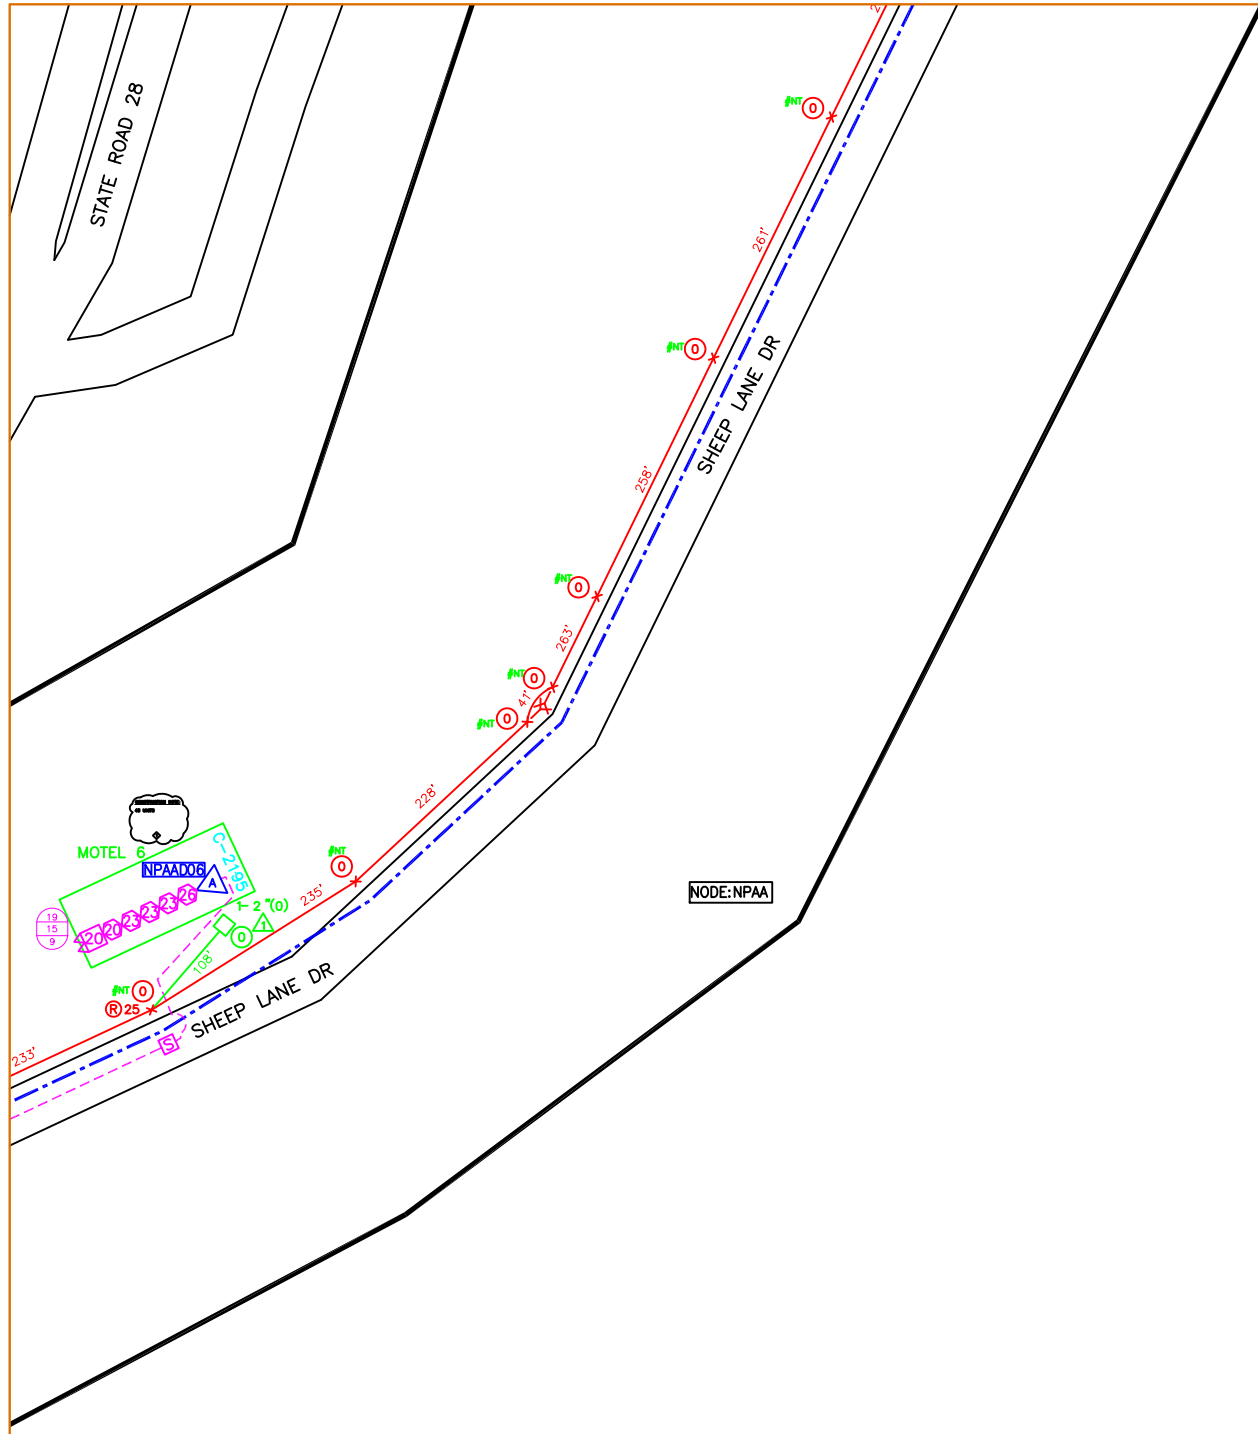

SEE MAP 35