

220

DAYS INN
520 S
2000 W

96 FIBER IN
1.25" CENTRACDM

PROPOSED
HANDHOLE

PROPOSED
1.25" CONDUIT (2)

423'

PROPOSED
HANDHOLE

2200 W (Frontage Rd)
STREET
CROSSING
(40')


507'

Neways Dr.

UDOT

I-15

144 IN UDOT

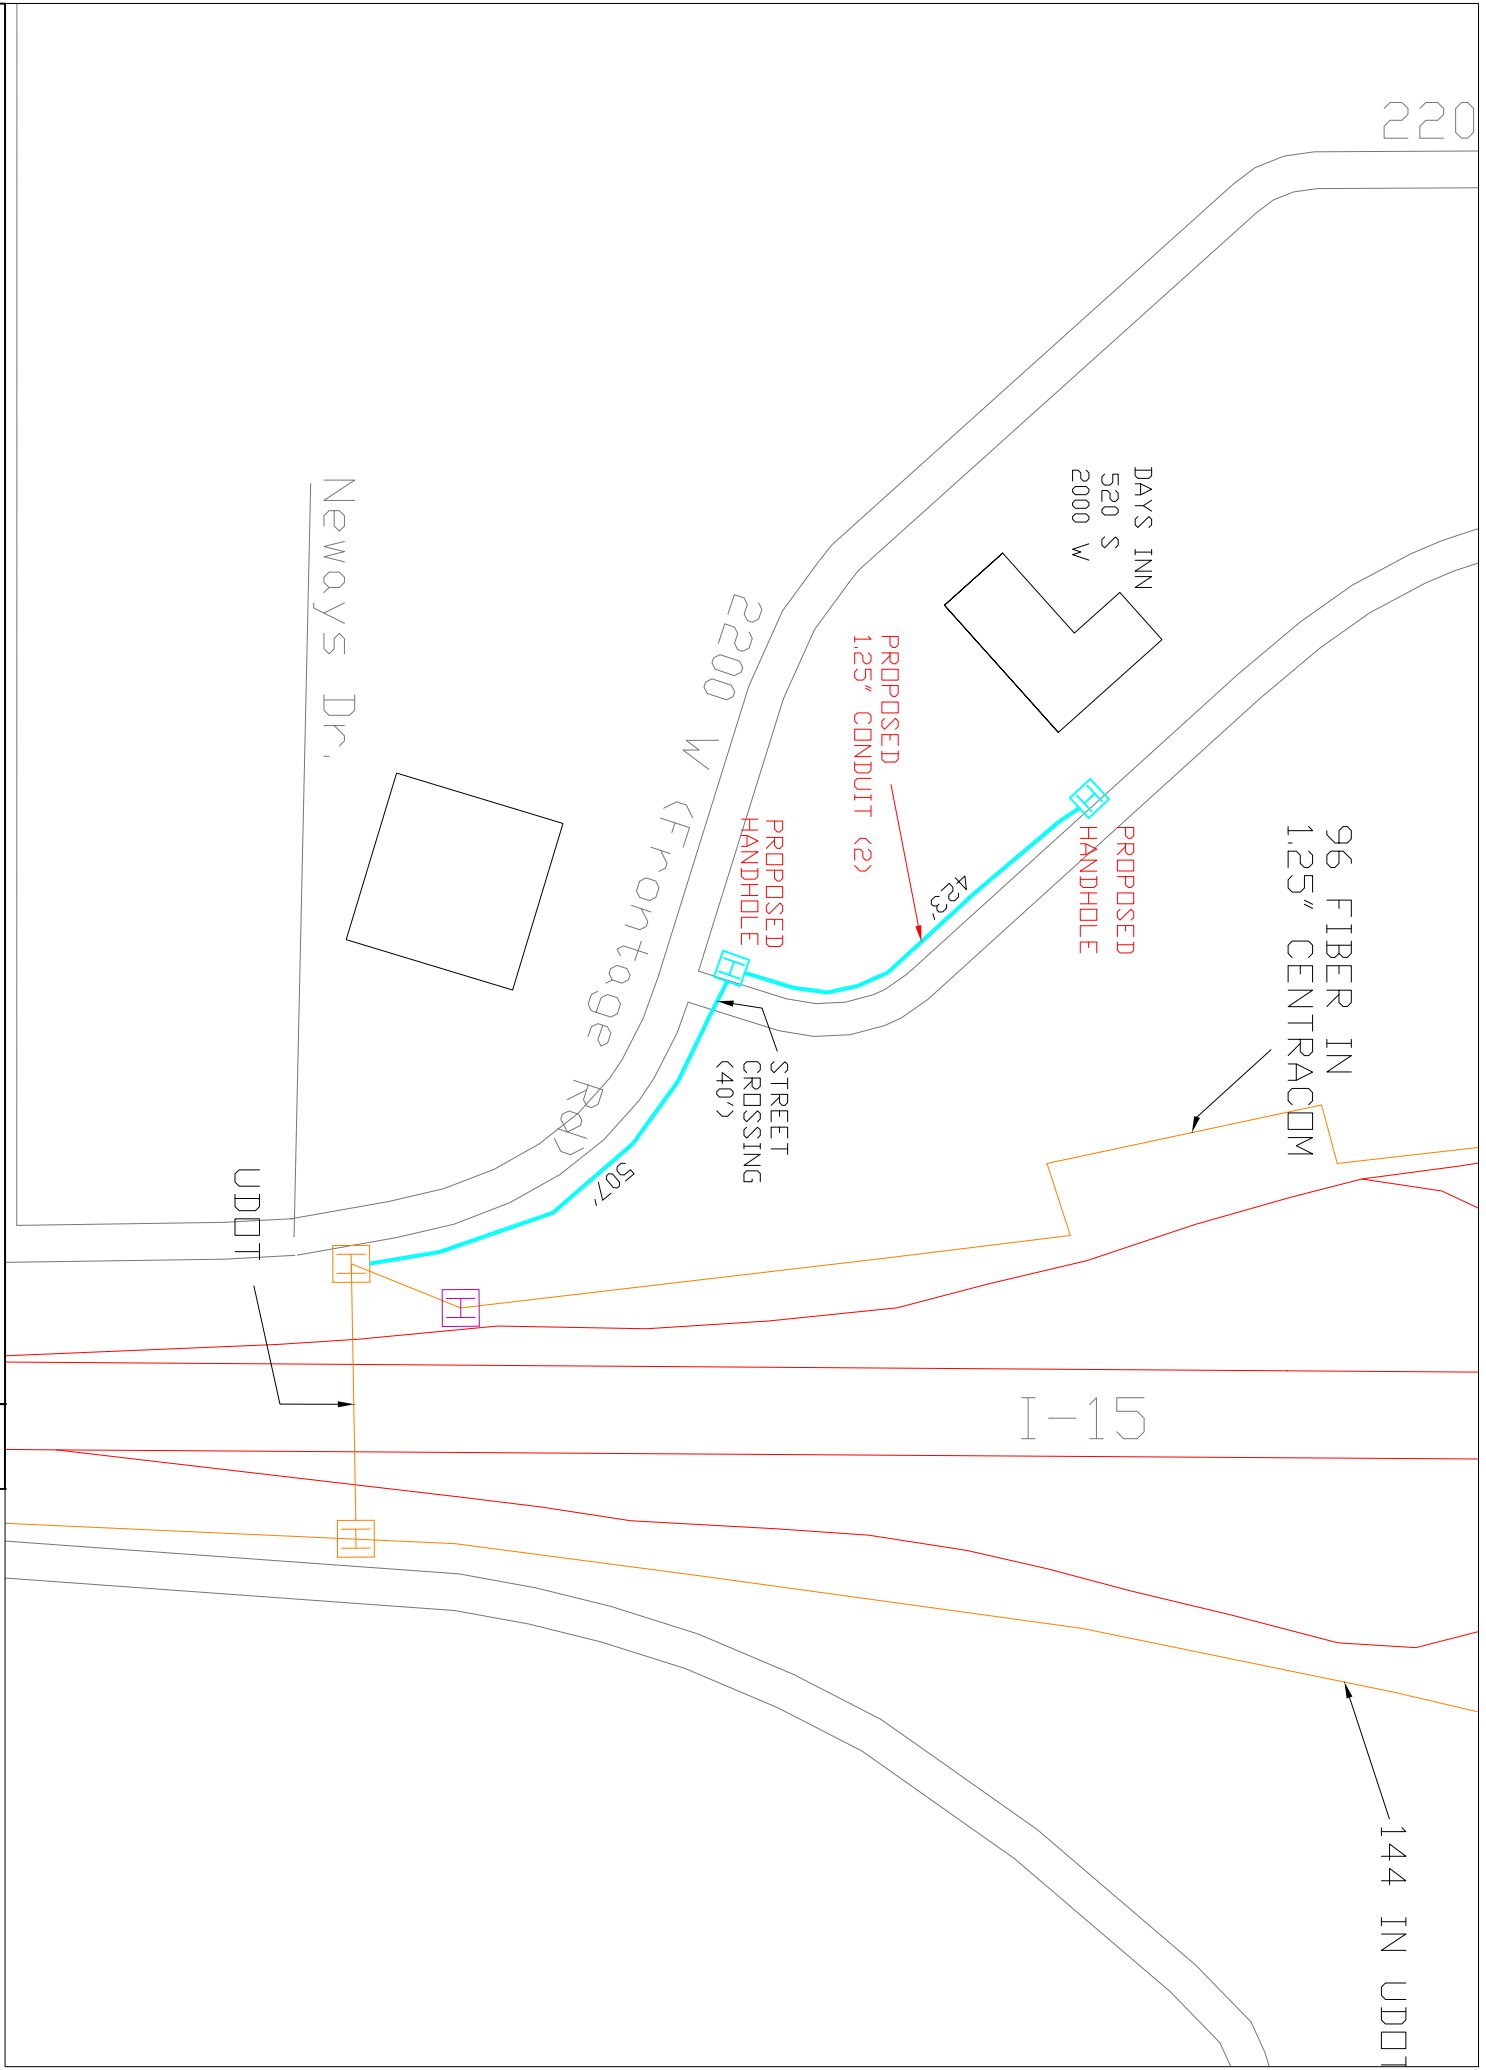

CentraCom, MCI6829: Proposed conduit path to Days Inn, 520 S 2000 W, Springville, UT.

