


PED OR POLE NUMBER																		PED OR POLE NUMBER	SUB NUMBER

NOTES:
 UTILITY LOCATIONS ARE APPROXIMATE.
 CONTRACTOR RESPONSIBLE FOR EXACT LOCATION.


Filename: 02
Engineer: L.A.
Drafter: HELEN
Last accessed: 02/13/17
Time: 8:30 AM
Prepared By:

CENTRACOM

Exchange:		
Serving Area:		
Route: 1015 PARTNERS		
Twp:	Rng:	Sec:
County: SALT LAKE	Tax District:	
Project:	Sheet: 2 of 5	
Job Order: 914-MC16917	Scale: 1"=50'	
As Built:	Const. Sheet: of	

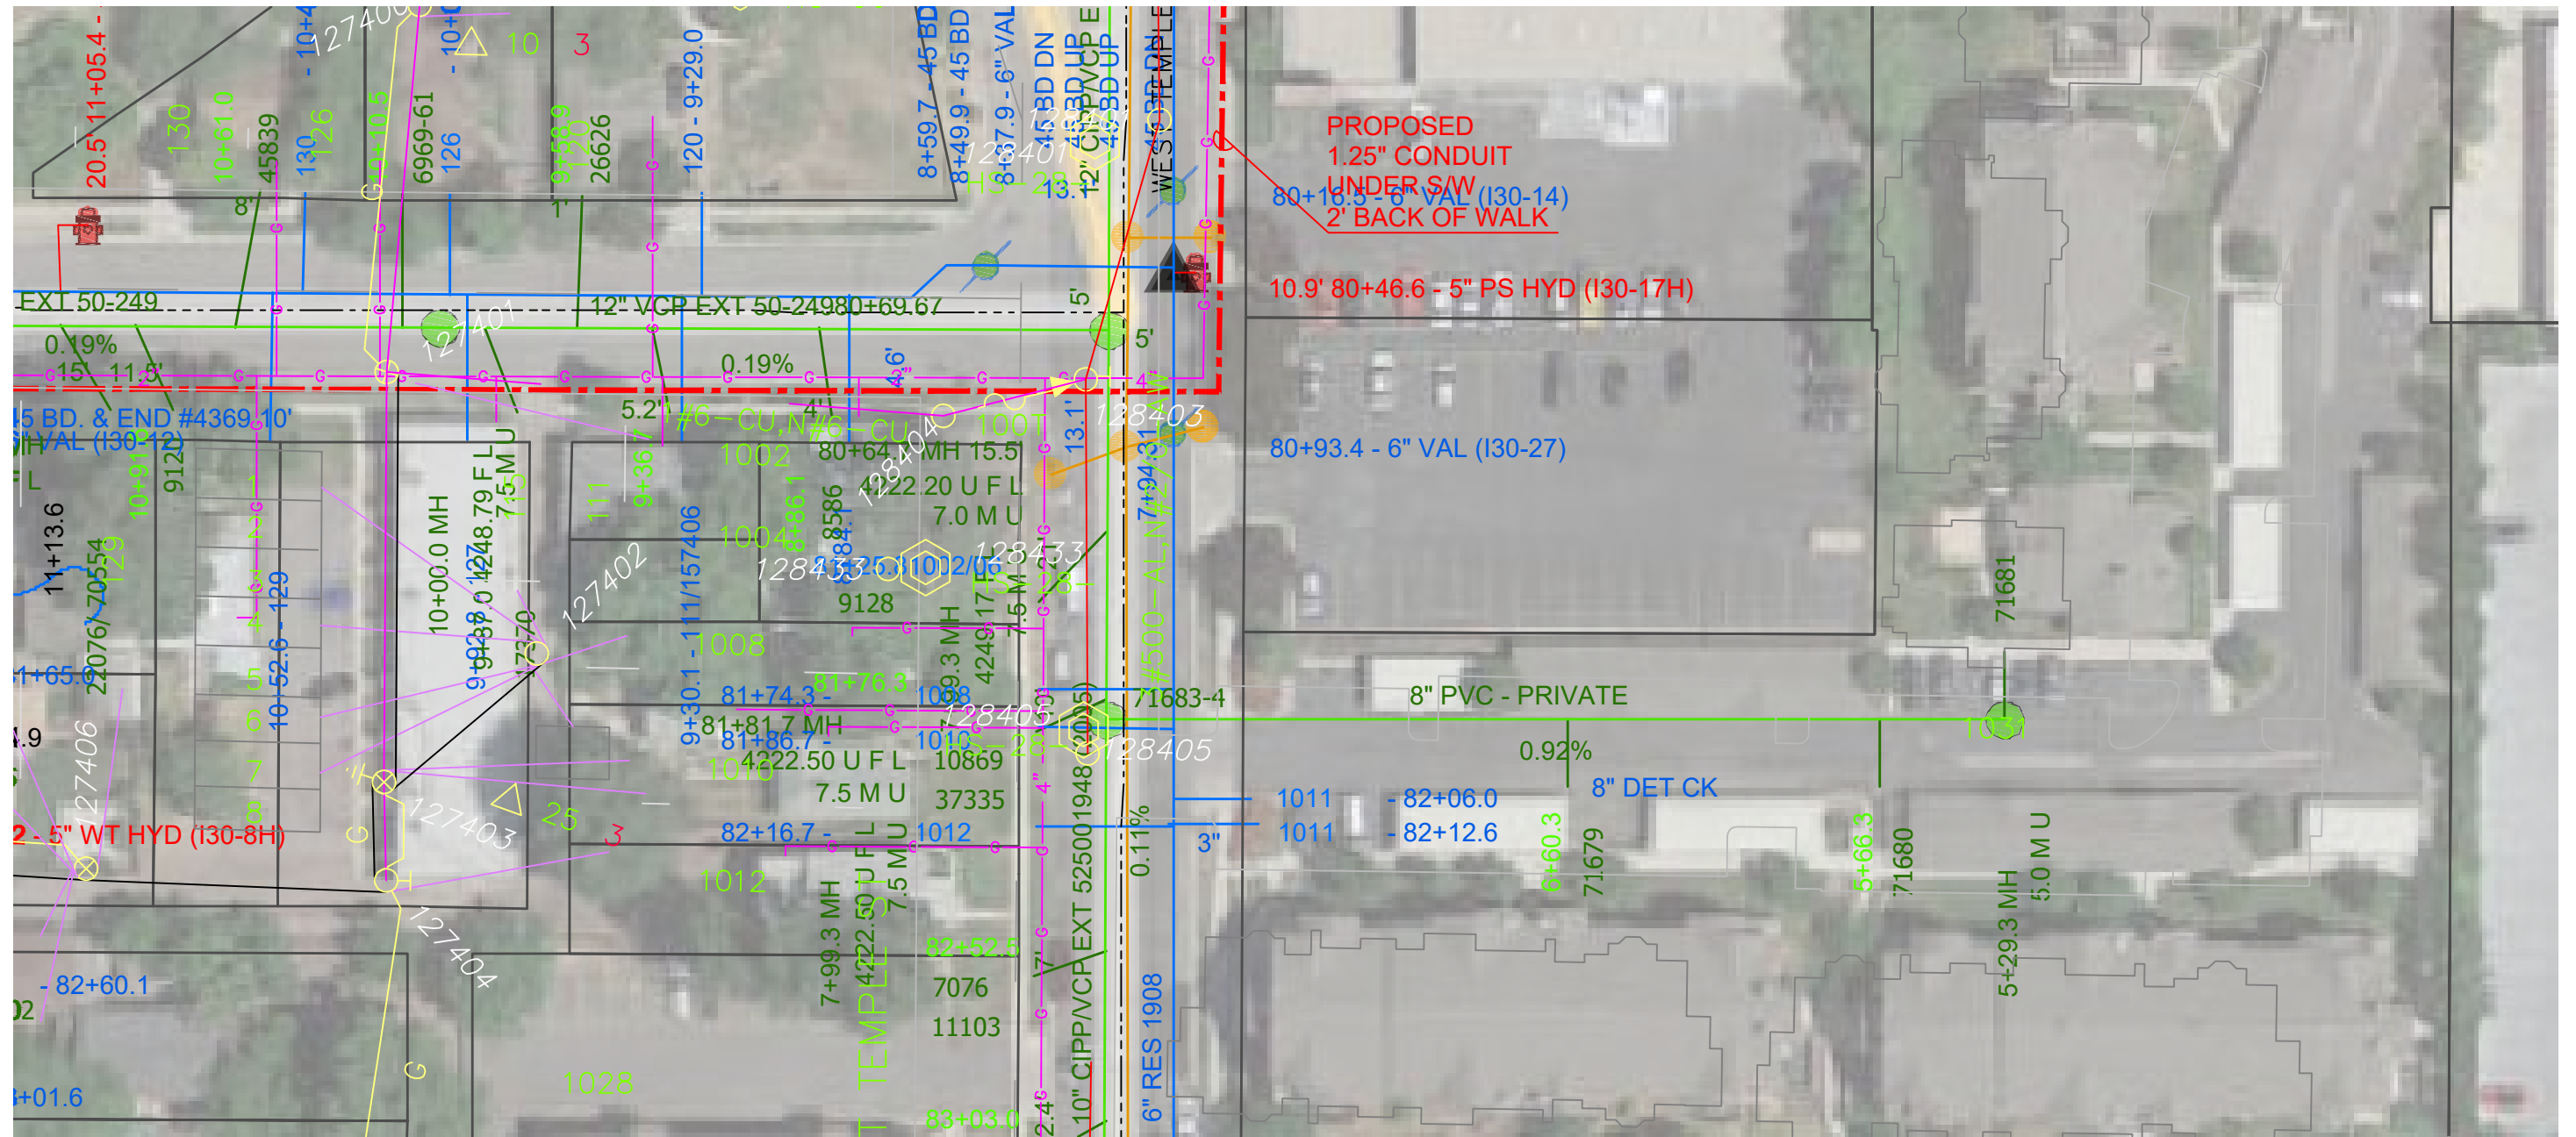

PED OR POLE NUMBER											PED OR POLE NUMBER	SUB NUMBER

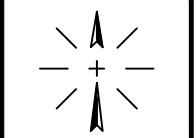


Filename: 04
 Engineer: L.A.
 Drafter: HELEN
 Last accessed: 02/13/17
 Time: 8:32 AM
 Prepared By: **CONSULTANTS**
PHYSICAL CONSTRUCTION SYSTEMS ENGINEERING





NOTES:
 UTILITY LOCATIONS ARE APPROXIMATE.
 CONTRACTOR RESPONSIBLE FOR EXACT LOCATION.

CENTRACOM			
Exchange:			
Serving Area:			
Route: 1015 PARTNERS			
Twp:	Rng:	Sec:	
County: SALT LAKE	Tax District:		
Project:	Sheet: 4 of 5		Scale: 1"=50'
Job Order: 914-MC16917	Const. Sheet: of		

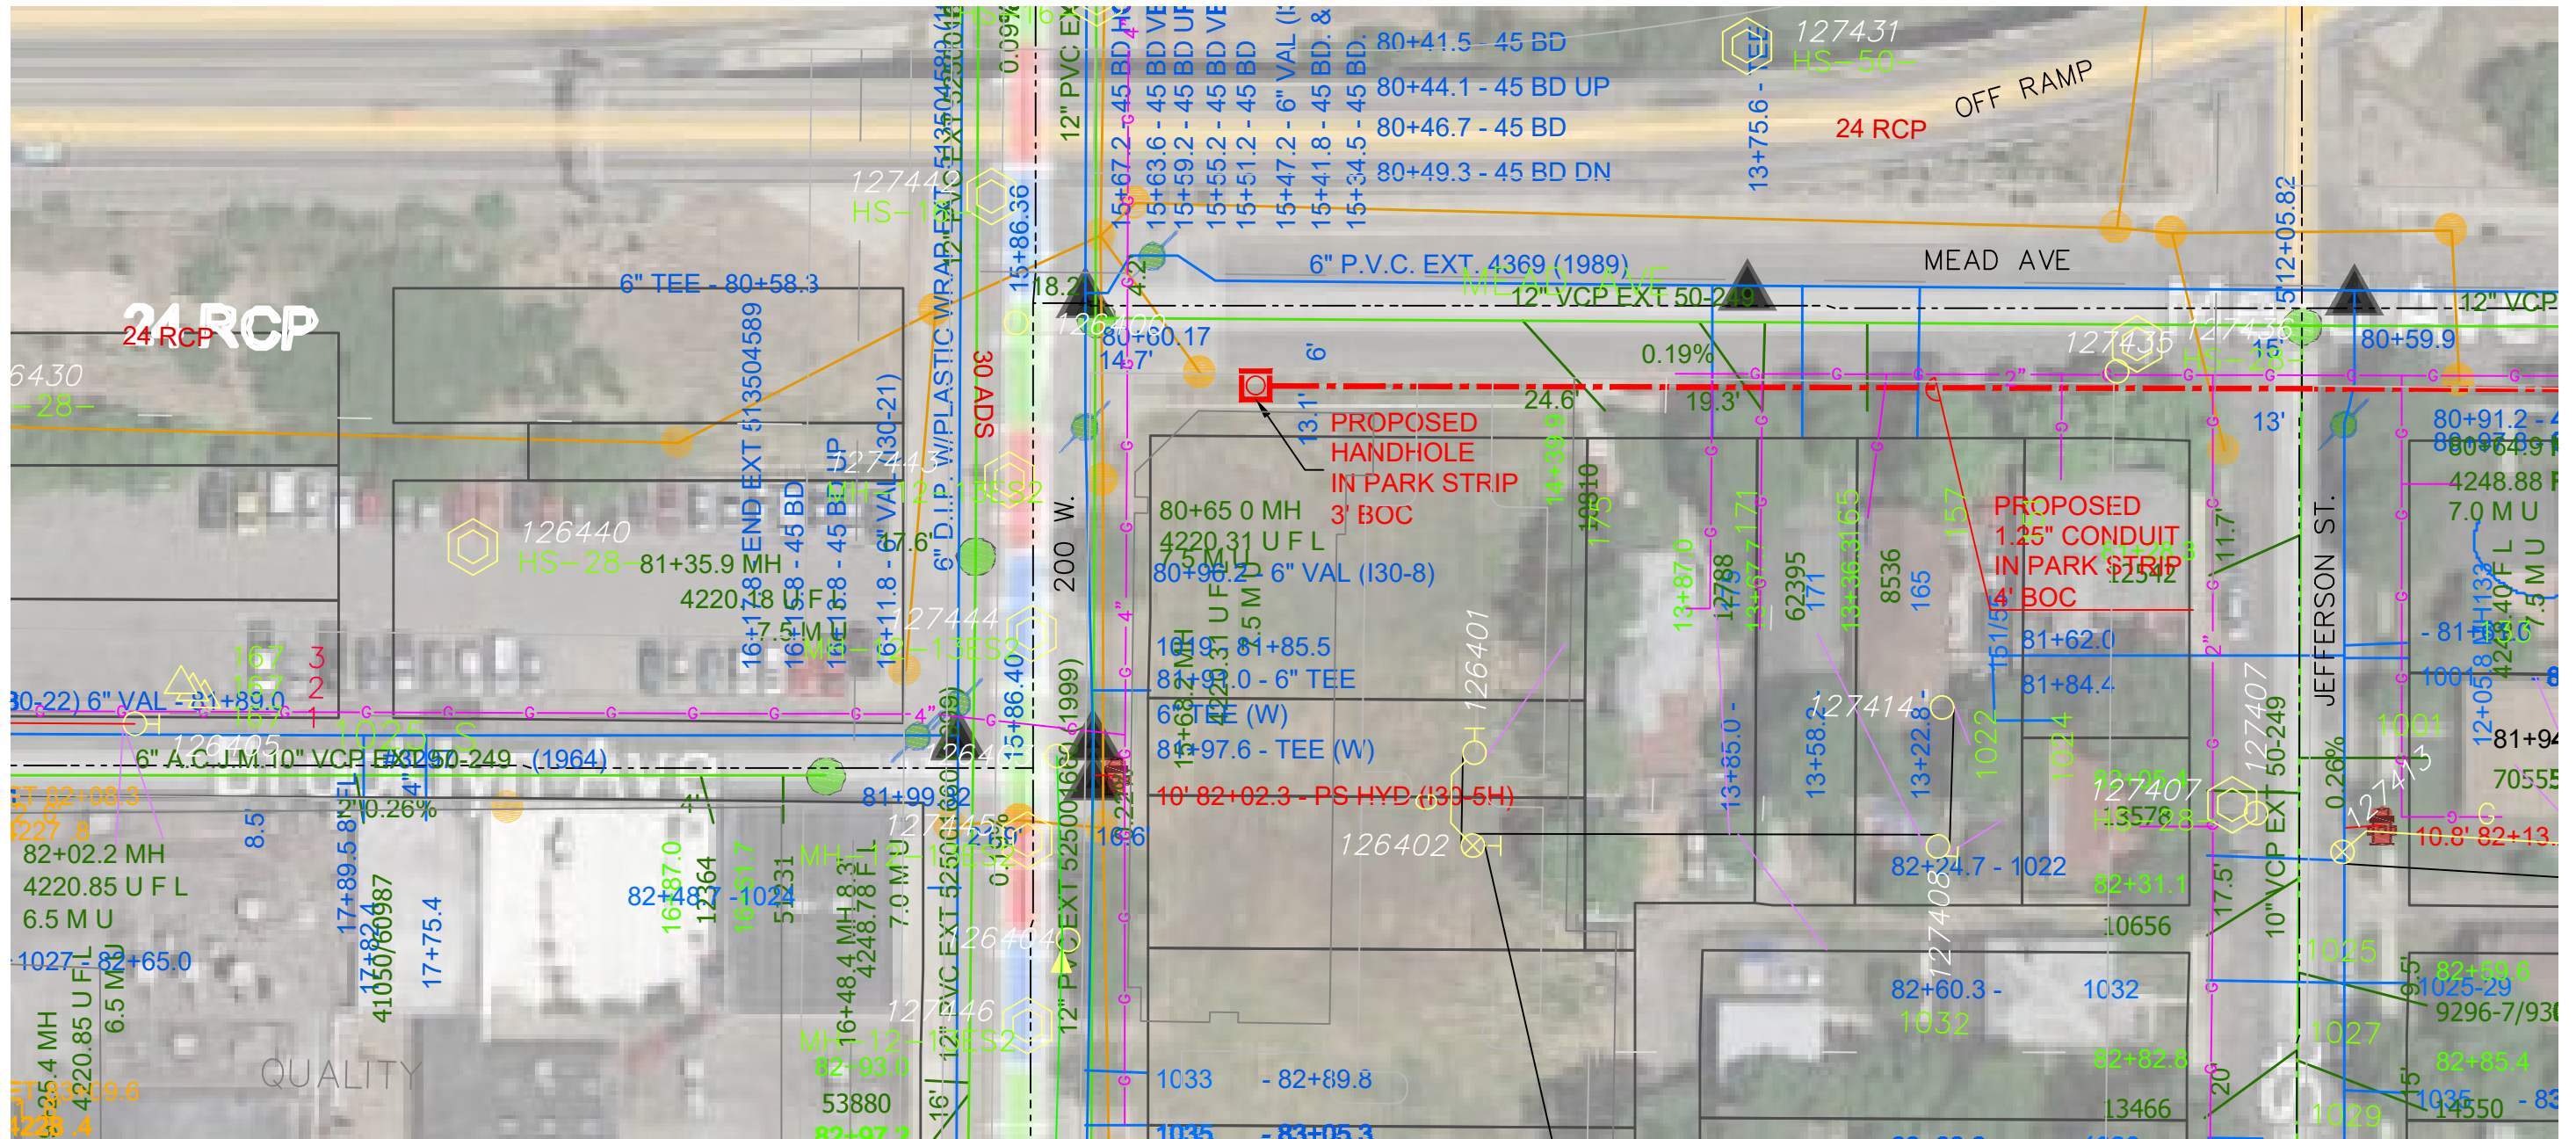

SEE SHT. 4 OF 5

PED OR POLE NUMBER											PED OR POLE NUMBER	SUB NUMBER

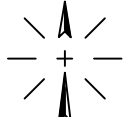
 Filename: 05
 Engineer: L.A.
 Drafter: HELEN
 Last accessed: 02/13/17
 Time: 8:32 AM
 Prepared By:



 NOTES:
 UTILITY LOCATIONS ARE APPROXIMATE.
 CONTRACTOR RESPONSIBLE FOR EXACT LOCATION.

CENTRACOM			
Exchange:			
Serving Area:			
Route: 1015 PARTNERS			
Twp:	Rng:	Sec:	
County: SALT LAKE	Tax District:		
Project:	Sheet: 5 of 5		Scale: 1"=50'
Job Order: 914-MC16917	Const. Sheet: of		