


ational Guard Rd



CentraCom, MCI7817: Proposed conduit path to Lashbrook, 131 E 13065 S, Draper, UT. All conduit placed back of walk.

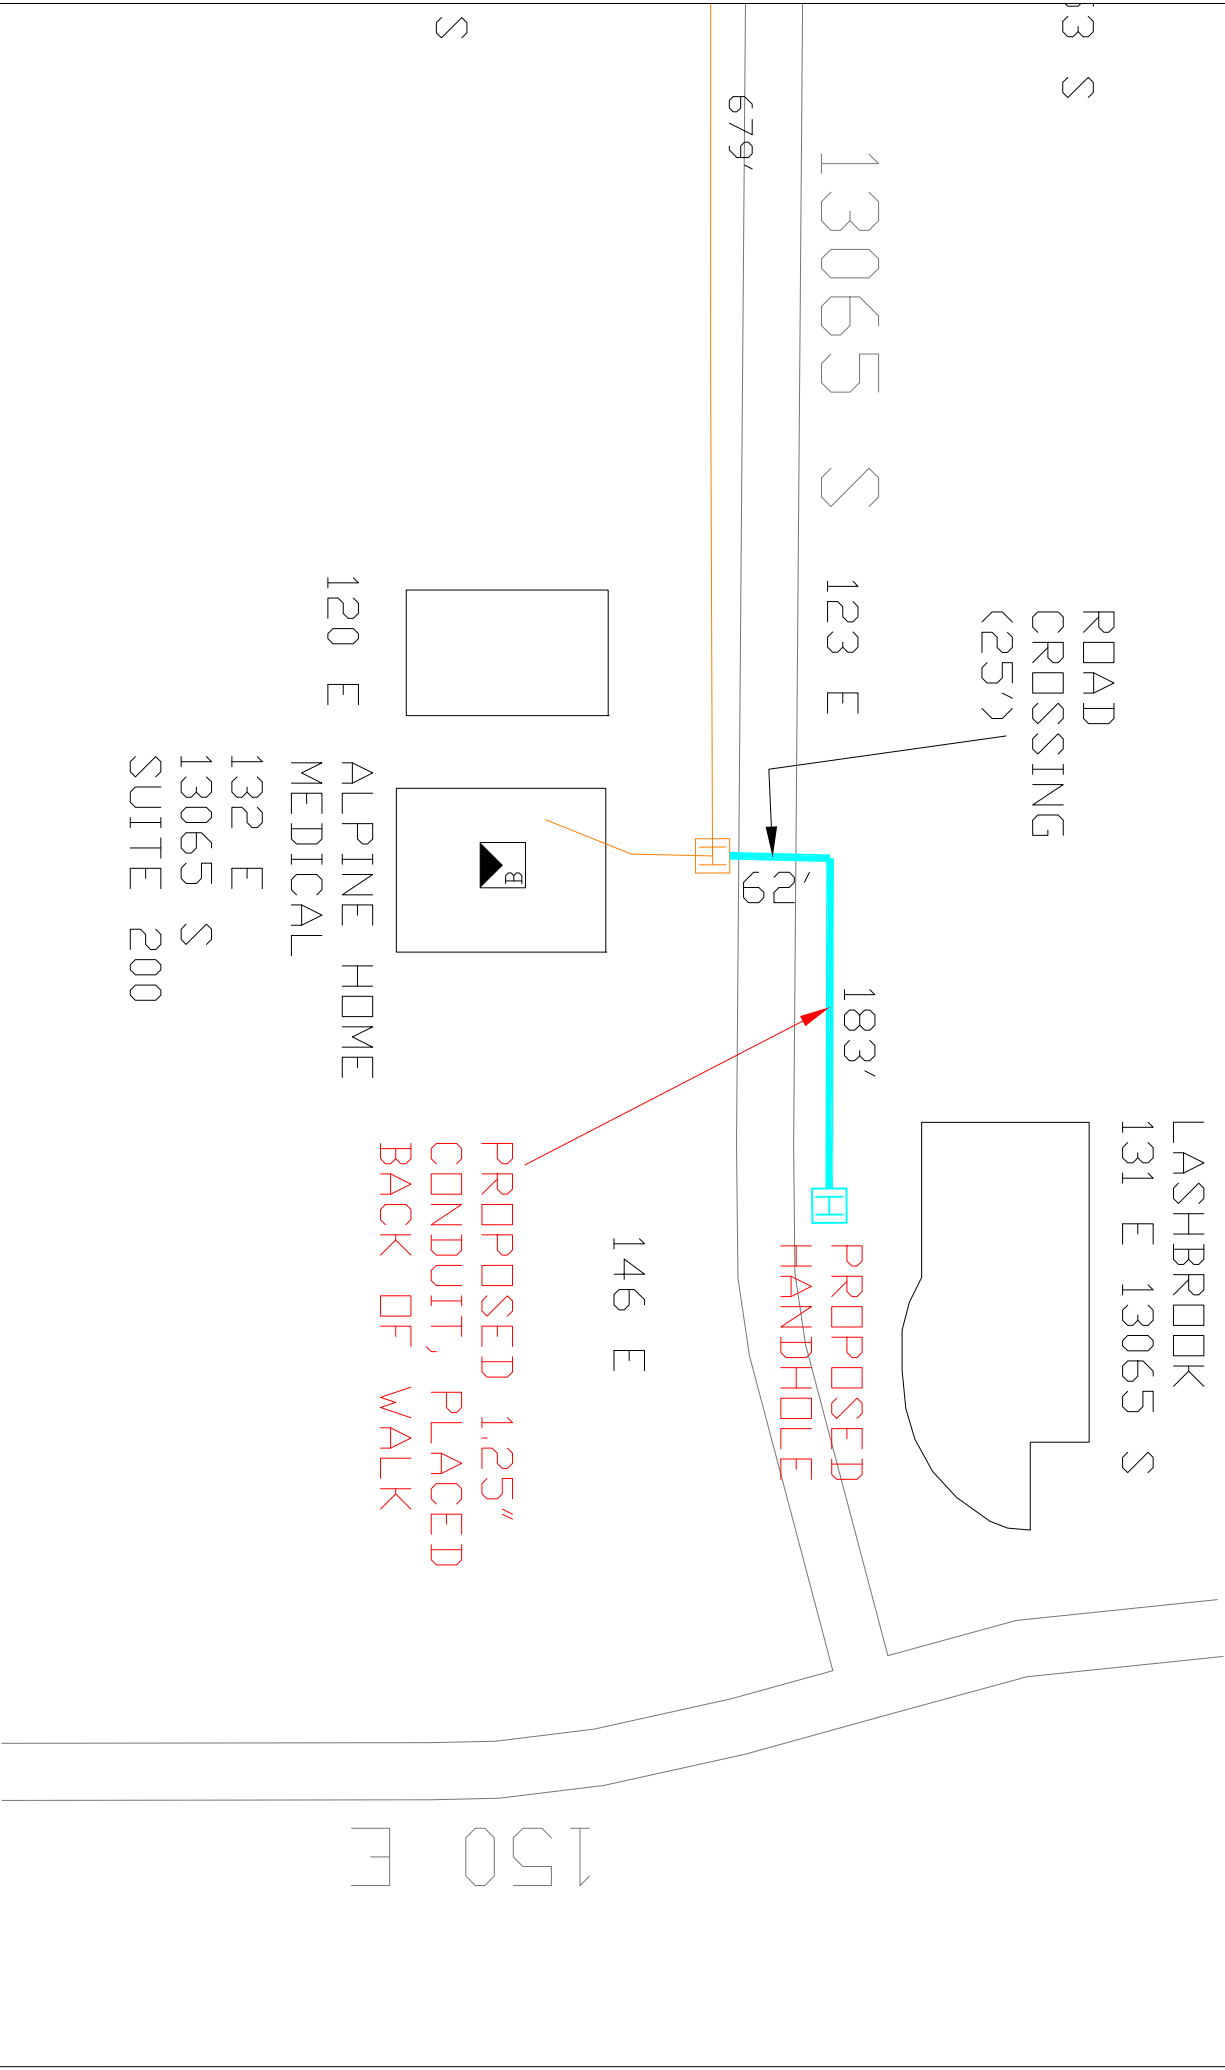