


Date: 6/2/2017 Author: CentraCom Project: Entrada Hwy 189 Provo

Comments:

Installing handhole at MPM 0.3. Installing 1 1/4" conduit/fiber on east side of Hwy 189 for 875'.

Posted speed	Mini Taper Length	Length of Buffer	Min Sign Spacing	Devices Spacing
30	180'	200'	100'	15'
35	245'	250'	350'	20'
40	320'	305'	350'	27'
45	540'	380'	500'	45'
50	600'	425'	500'	50'
55	660'	495'	500'	55'
60	720'	570'	500'	60'
65	780'	645'	500'	65'

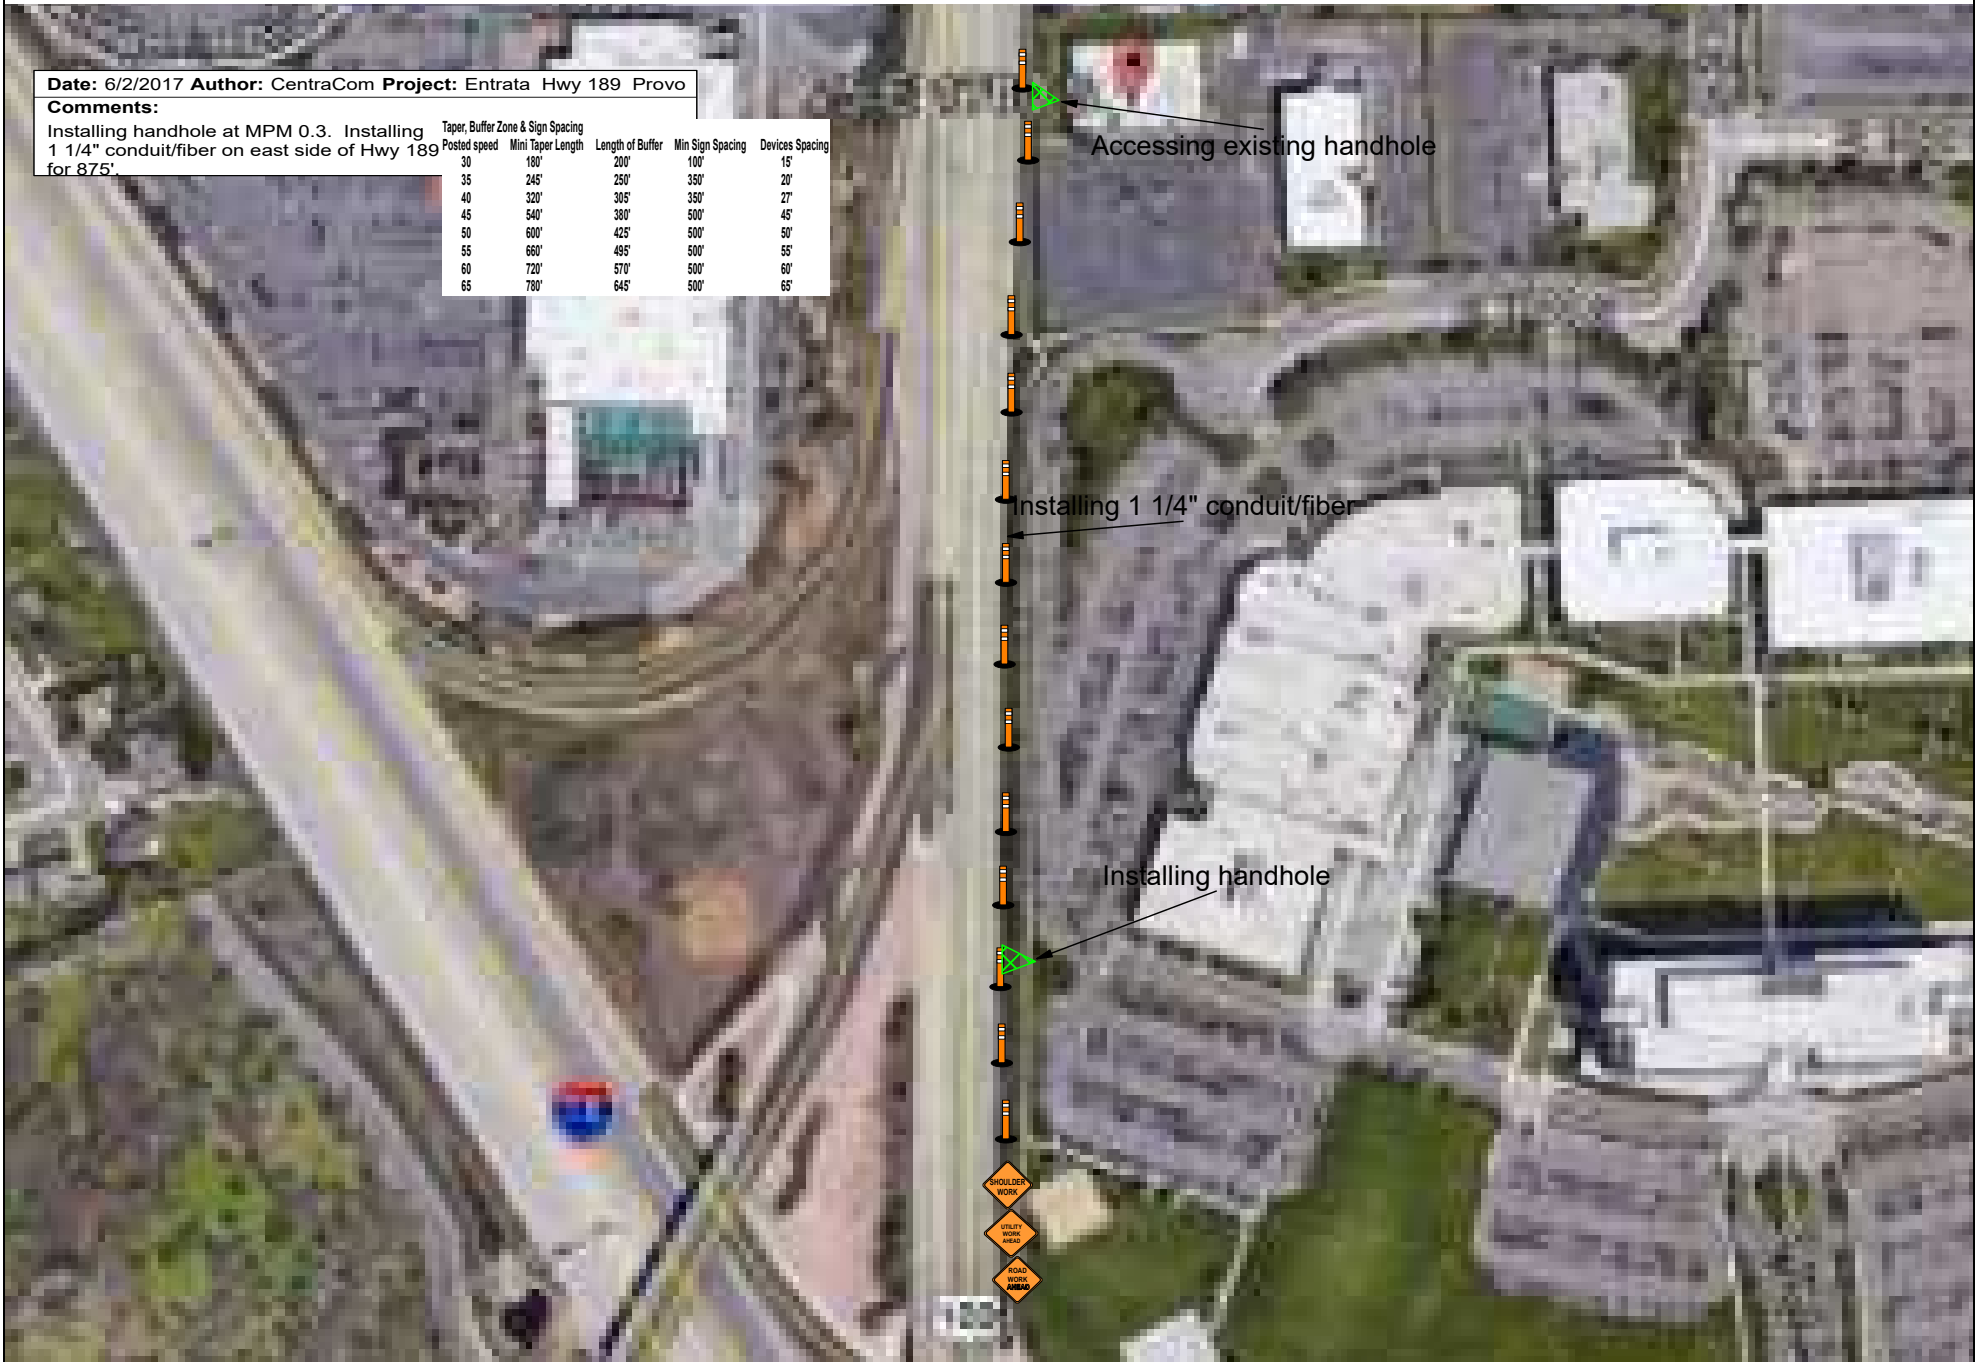

Accessing existing handhole

Installing 1 1/4" conduit/fiber

Installing handhole

SHOULDER WORK
UTILITY WORK AHEAD
ROAD WORK AHEAD