
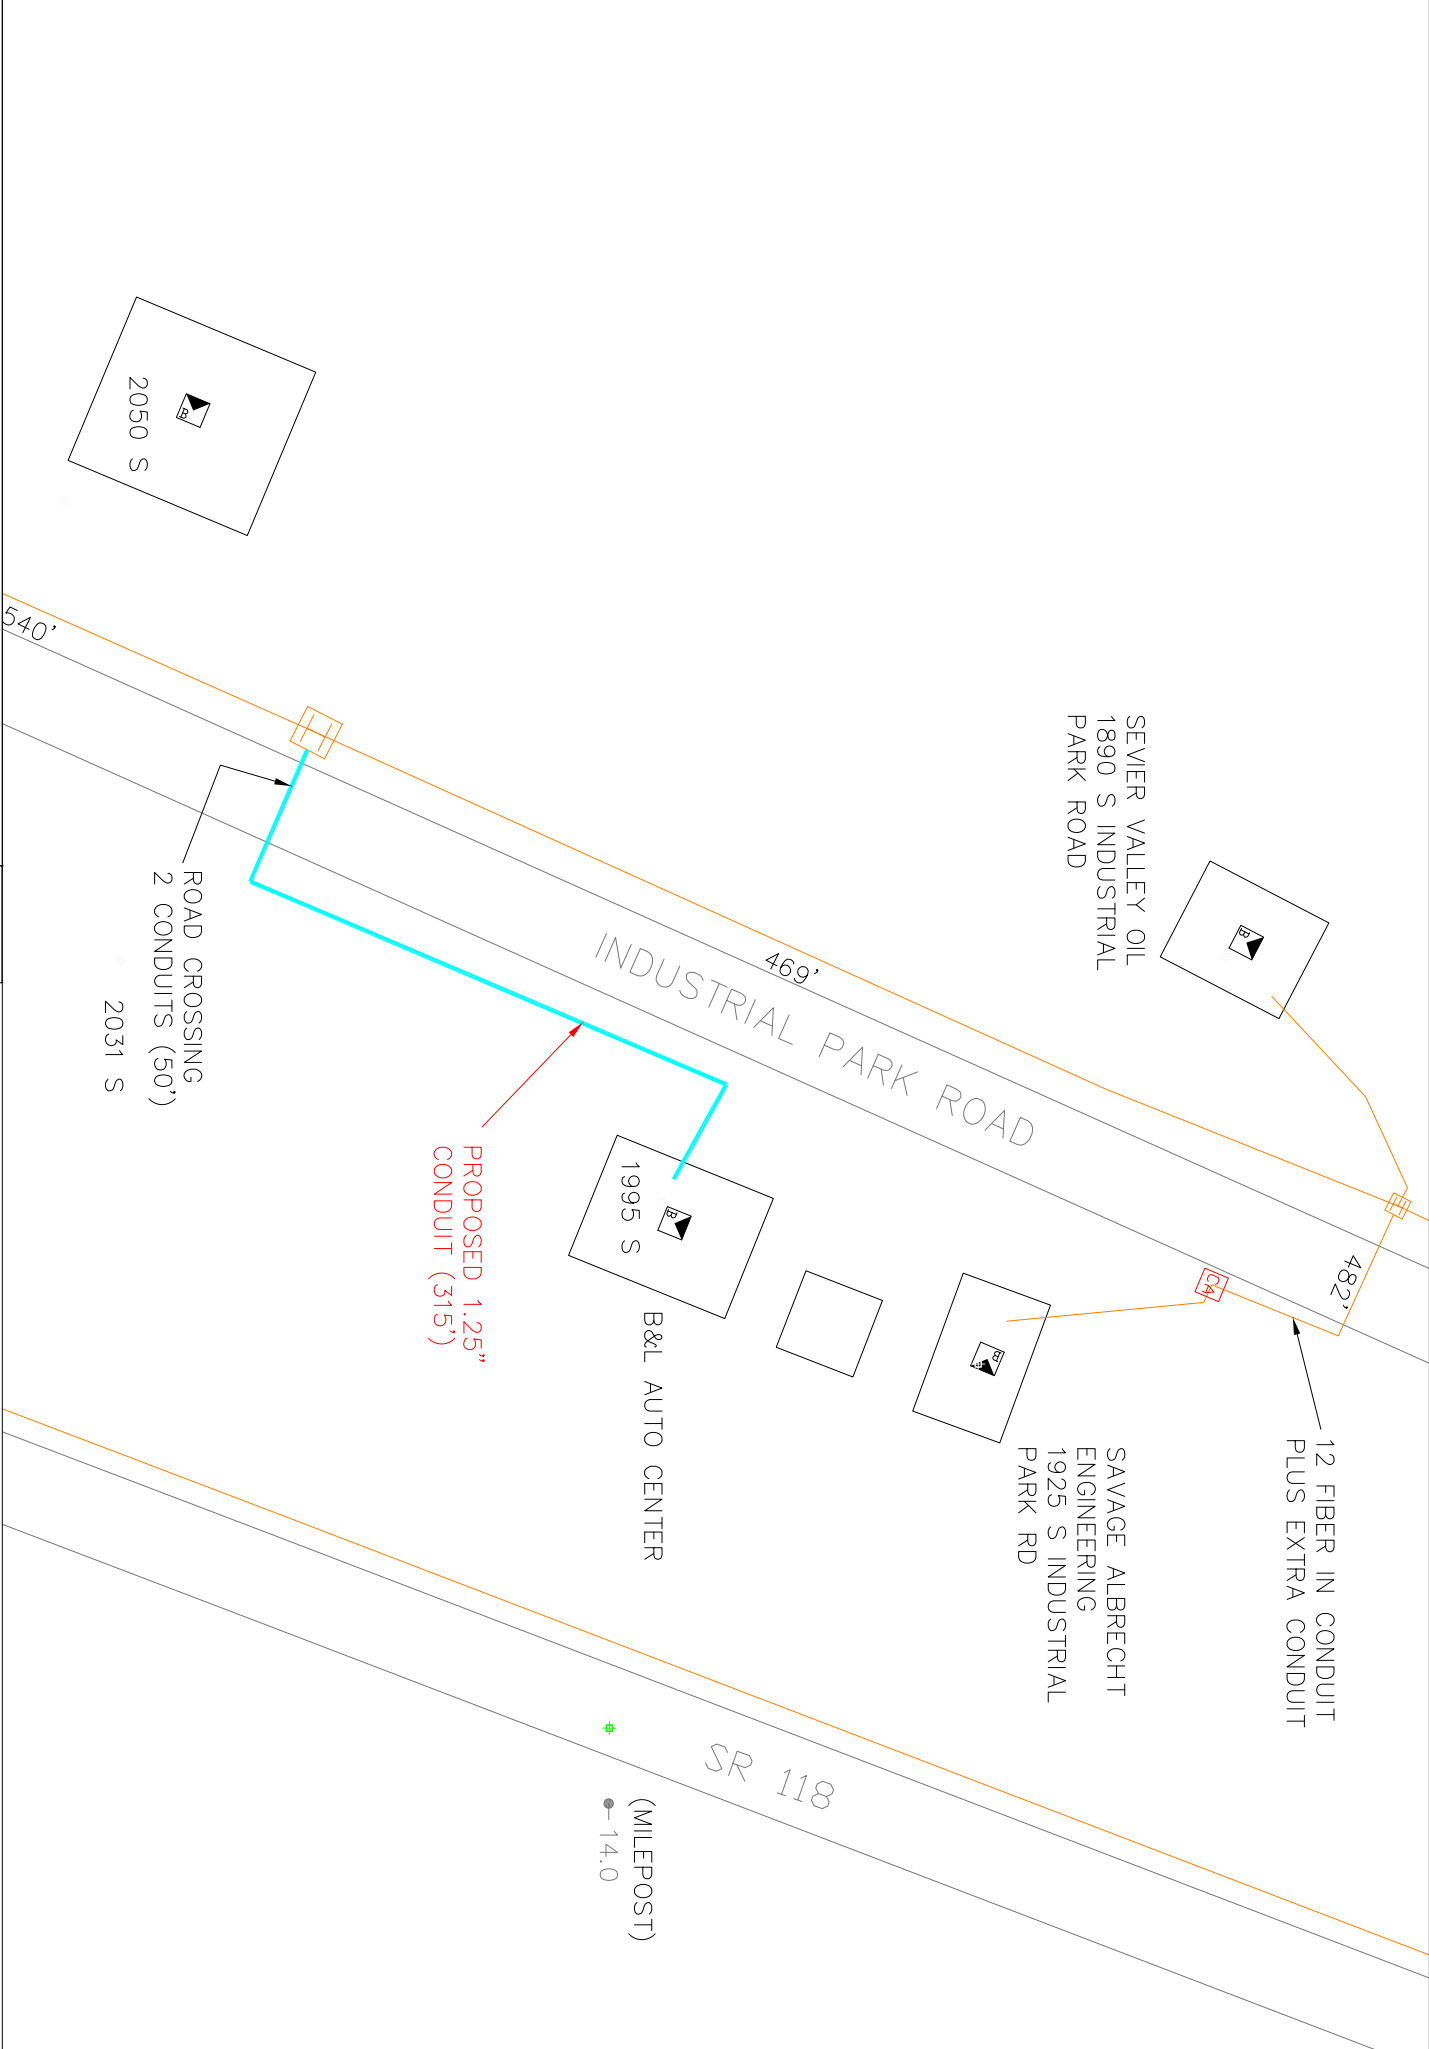


CentraCom, MC16892: Proposed conduit path to B&L Auto Center, 1995 S Industrial Park Rd, Richfield, UT.

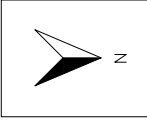

CentraCom, MC16892: Proposed conduit path to B&L Auto Center, 1995 S Industrial Park Rd, Richfield, UT.