

PROPOSED
HANDHOLE

UDOT 3"


UDOT HH

PROPOSED 1.25"
CONDUIT

BB/89
HANDHOLE

CONDUIT AT
MILEPOST 293.4
(APPRDX)

AIR MEDICAL
RESOURCE GROUP
10888 S 300 W

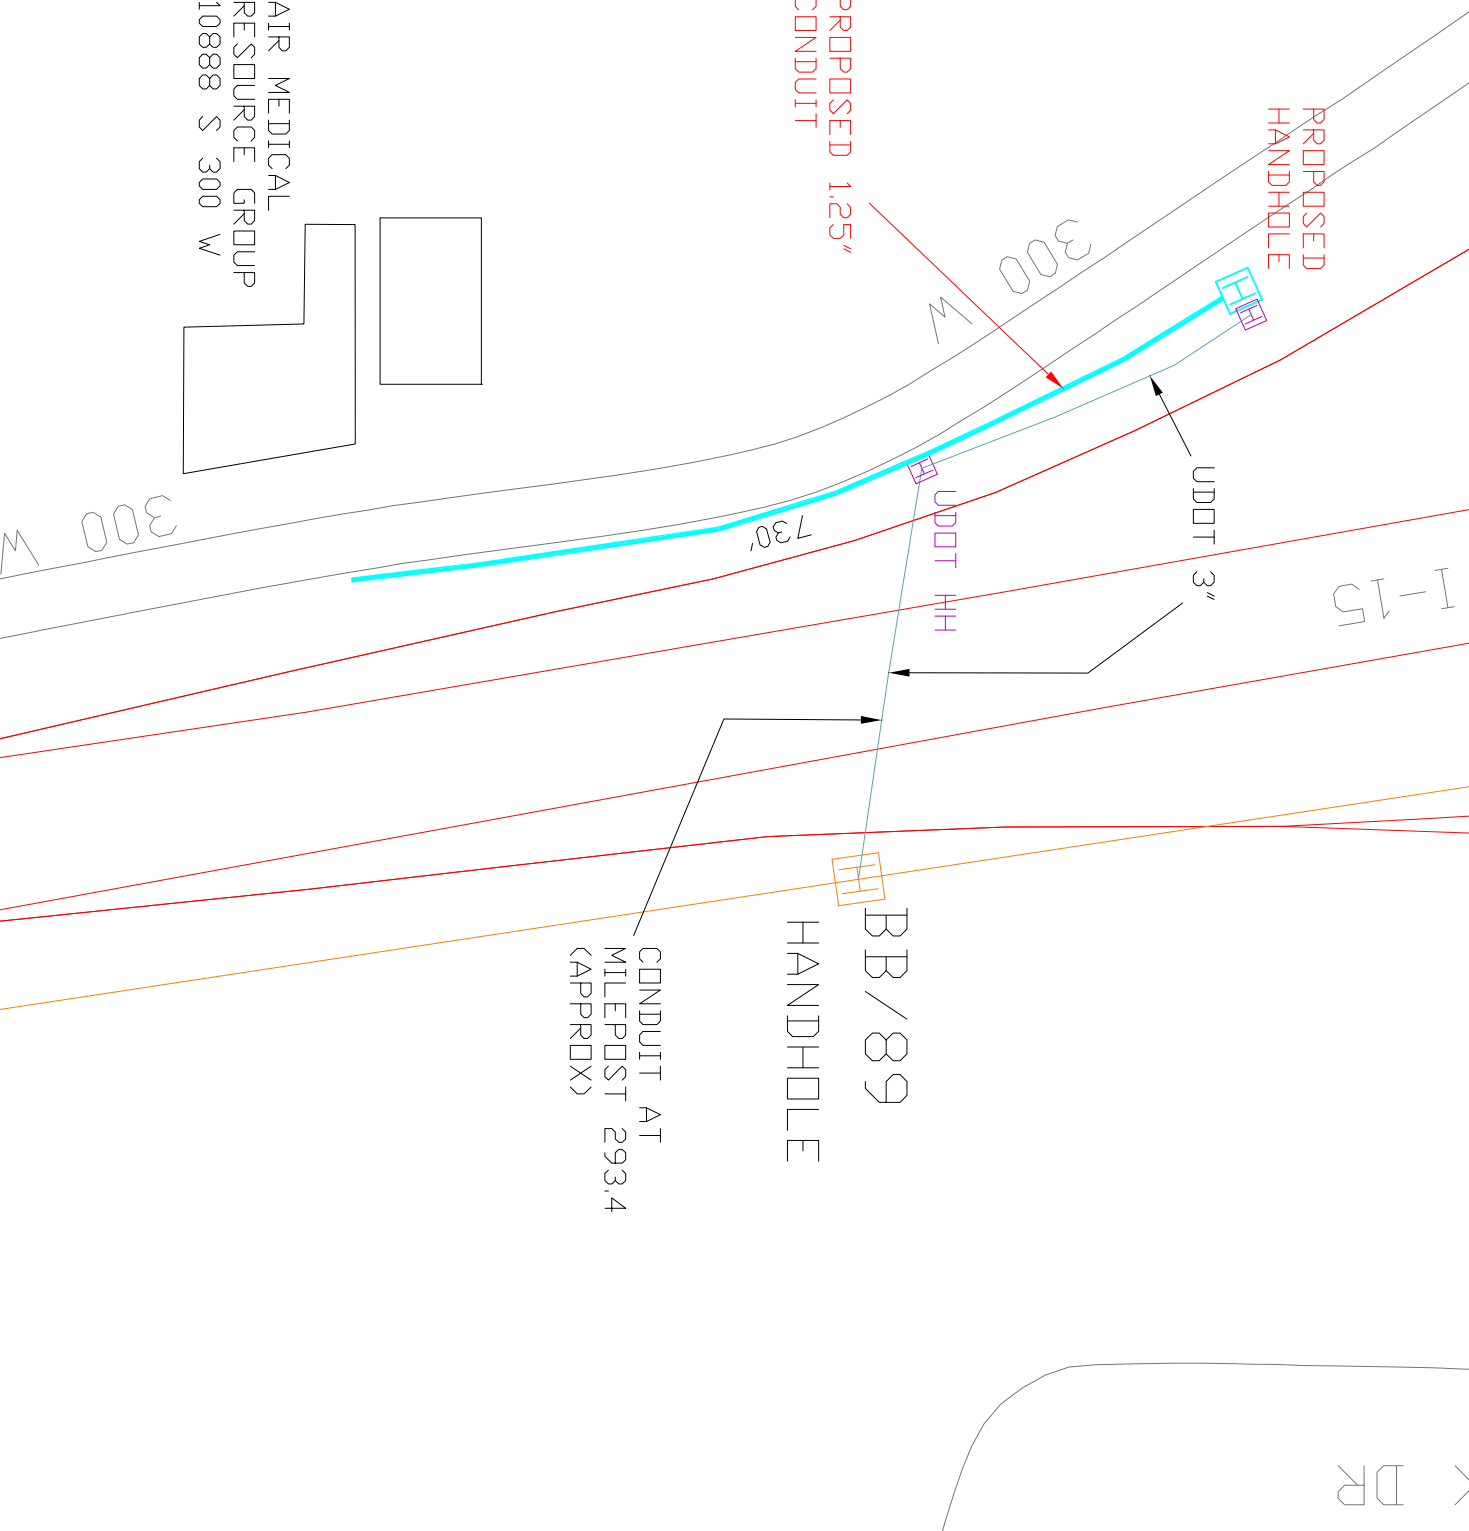

CentraCom, MC16904: Proposed UDOT conduit path and new 1.25" conduit to reach Air Medical Resource Group, 10888 S 300 W, South Jordan, UT. Conduit access at I-15 milepost 293.4.

