



N
MC17831
NORTH SEVIER HIGH SCHOOL

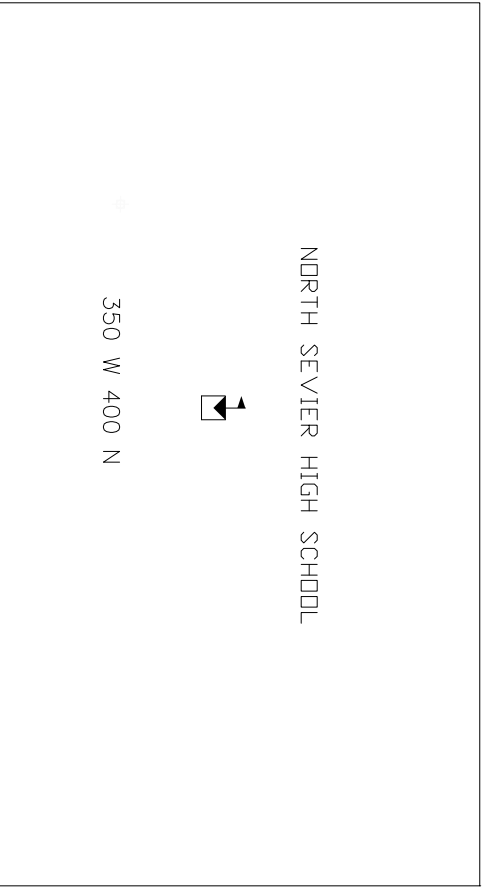

FROM AERIAL
TO BURIED,
WILL
NEED RISER

PROPOSED 1.25"
CONDUIT(310')

PLACE NEXT
TO EXISTING
PED, EXISTING
CONDUIT TO
SCHOOL

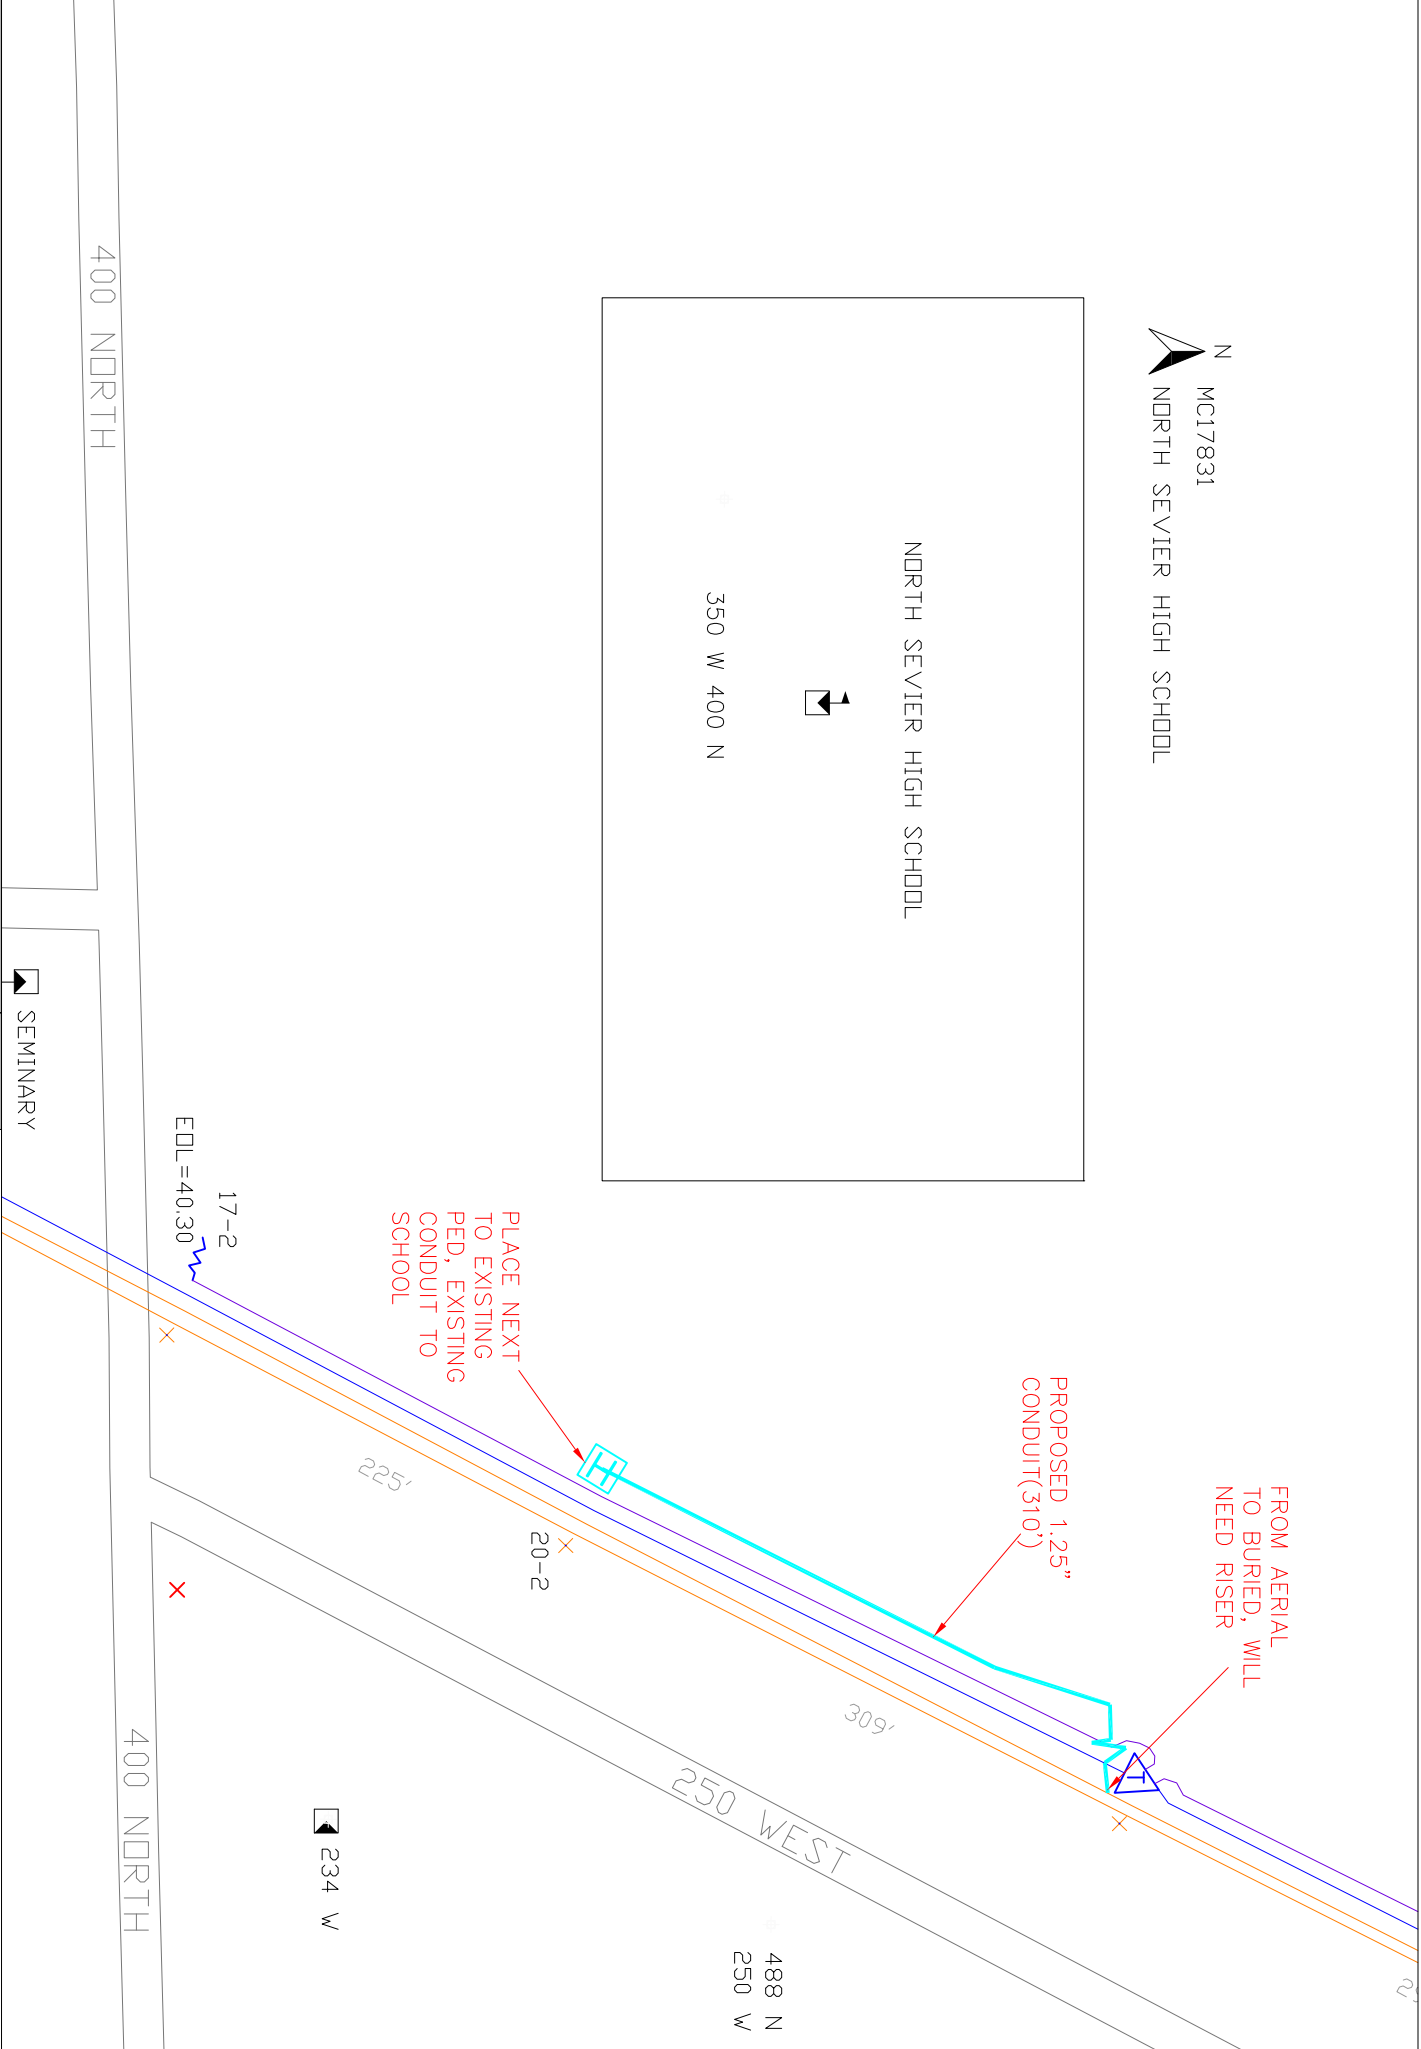

CentraCom, MC17831: Proposed conduit path to North Sevier High School, 350 W 400 N, Salina, UT.

