


4-1	
1-2-3	
L/E	
191	28.0
51	41
5	12
1-1-3	R3
0.62	

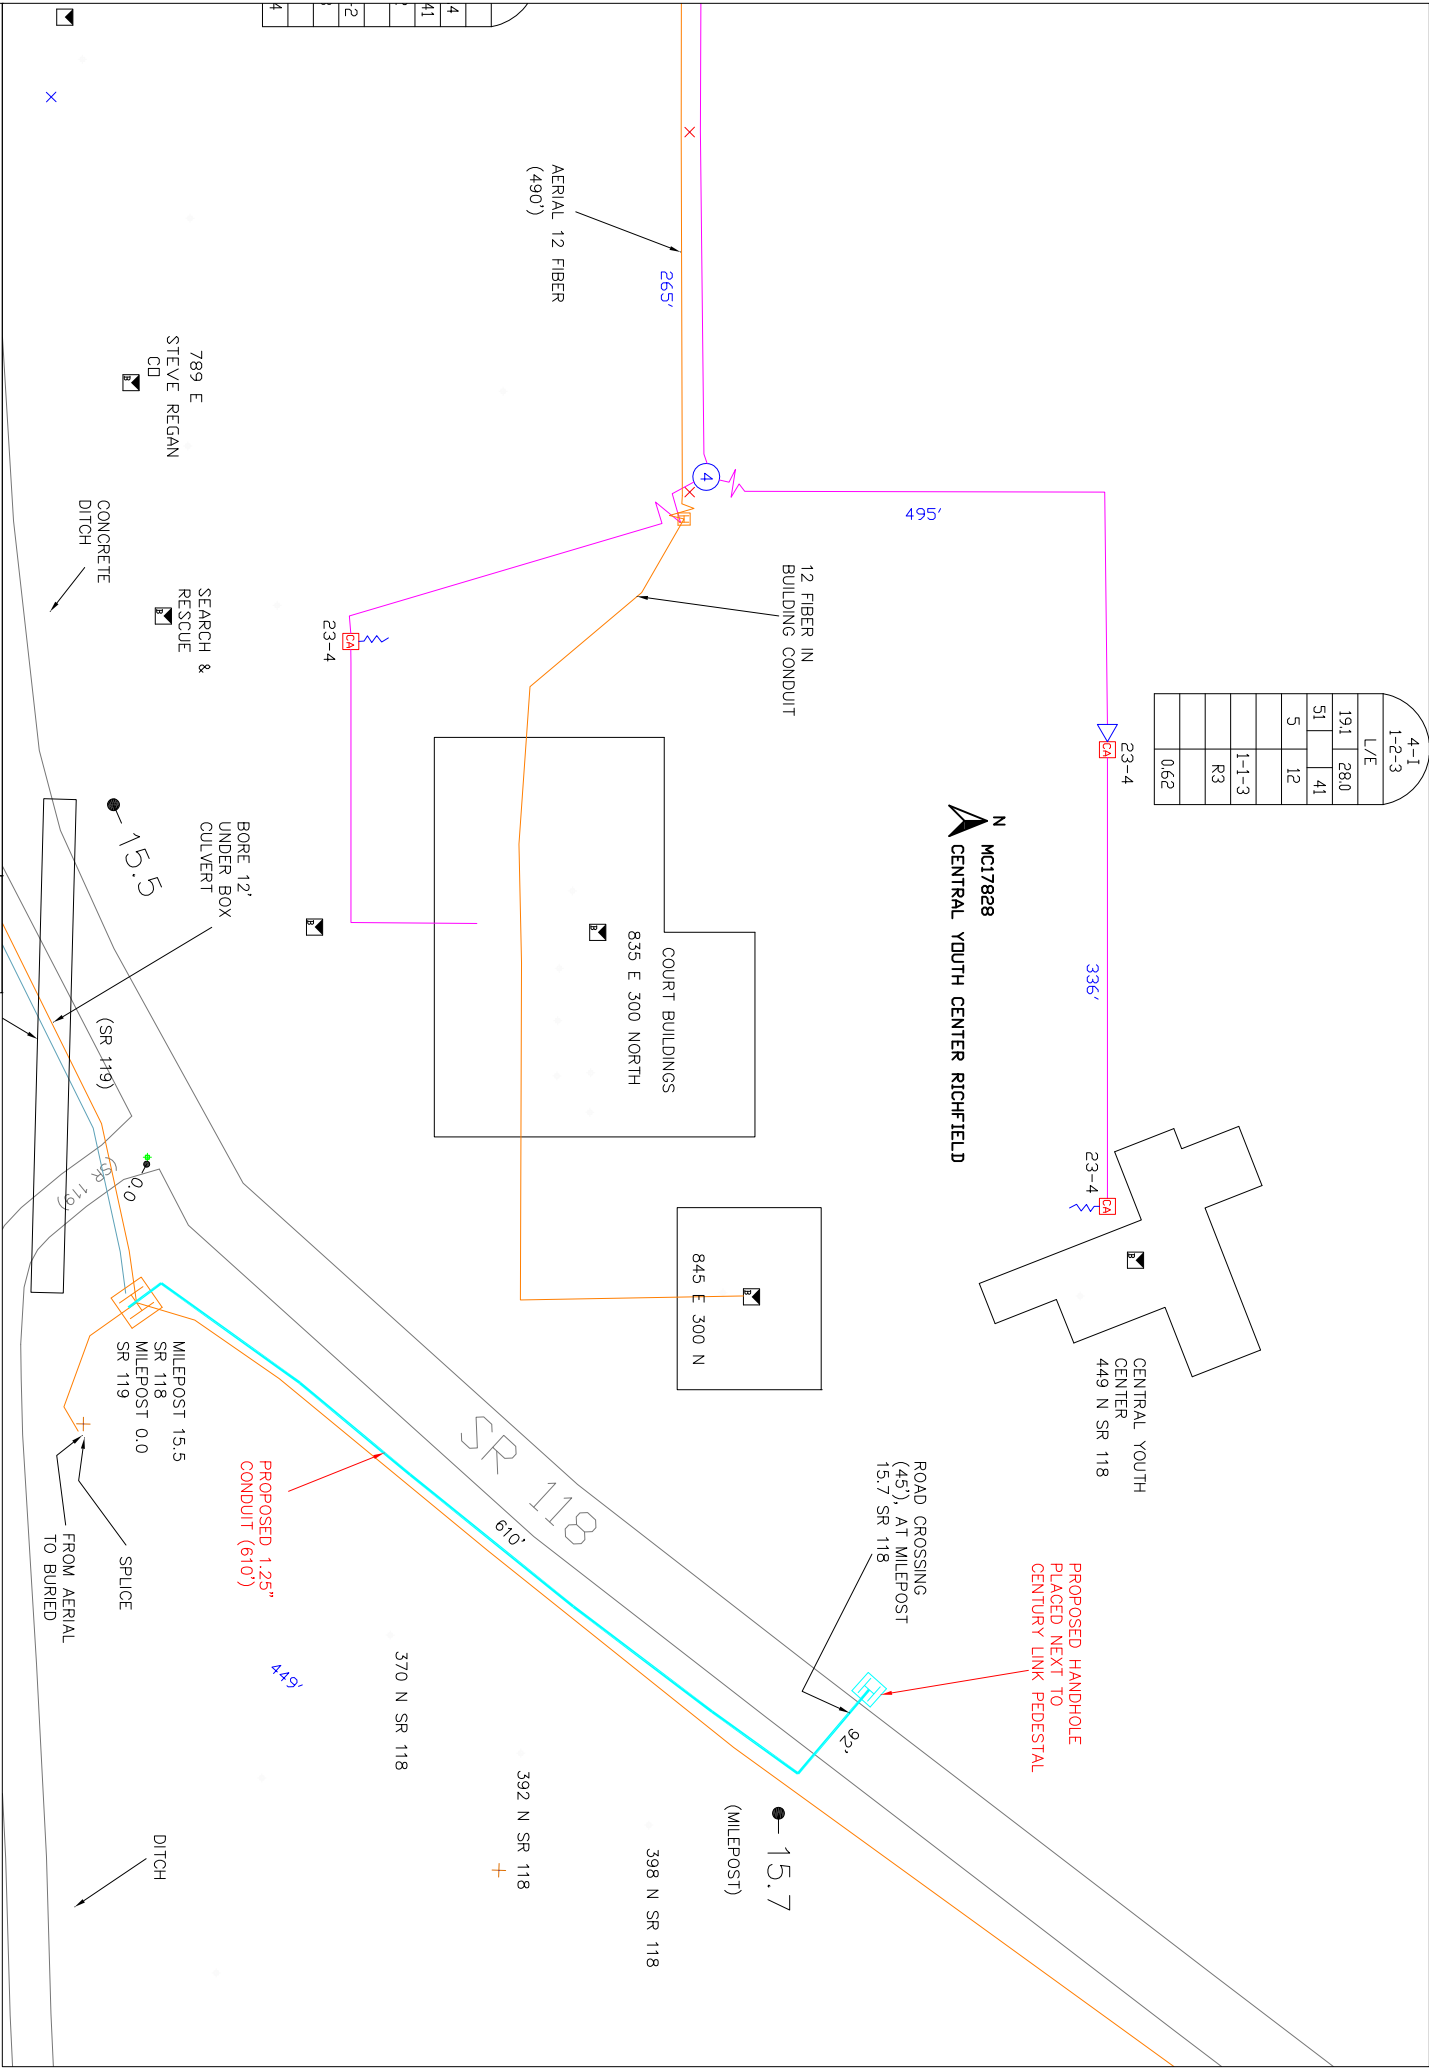

CentraCom, MC17828, A: Proposed conduit path to Central Utah Youth Center, 449 N SR 118, Richfield, UT. Placing conduit along SR 118 from milepost 15.5 to 15.7.

