


WHISTIC
365 S
PLEASANT GROVE
BLVD

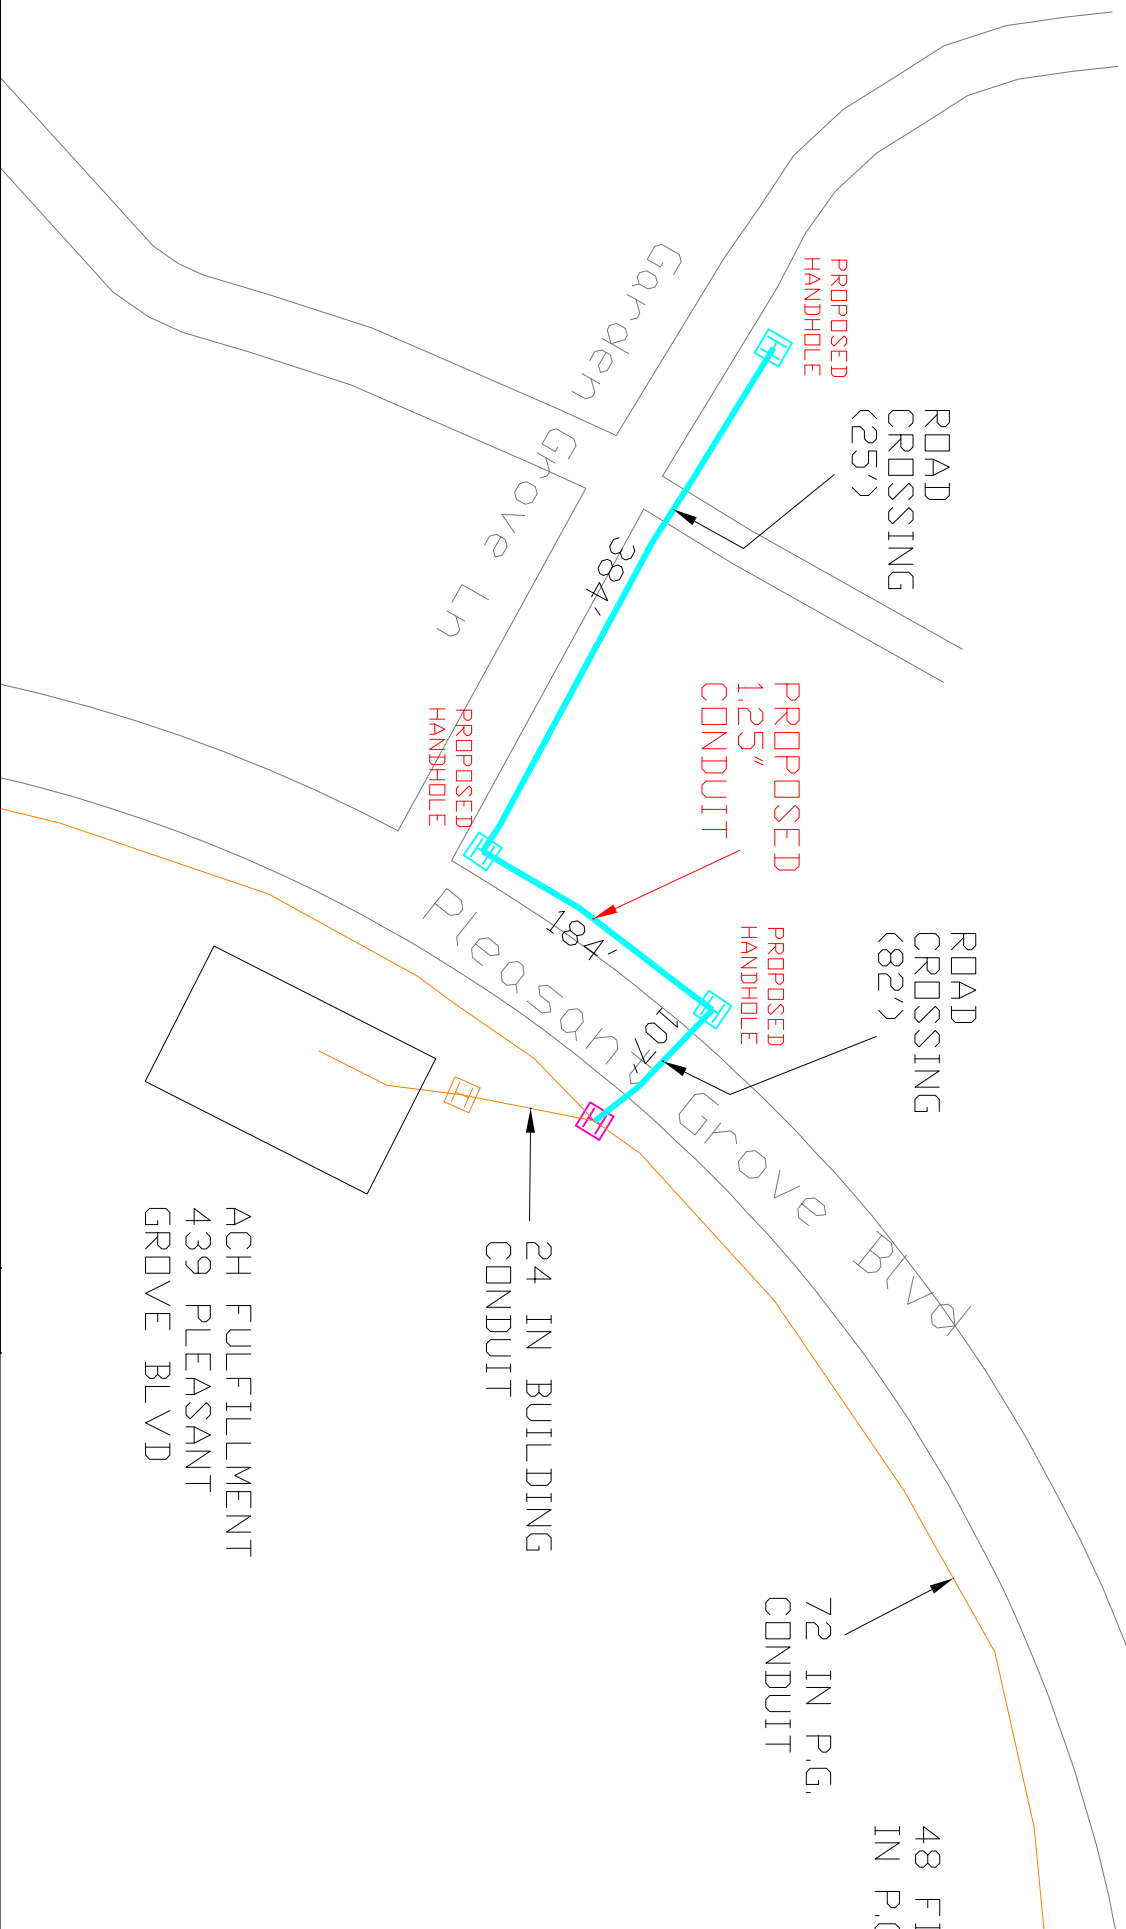

CentraCom, MC198137: Proposed conduit path to Whistic, 365 S Pleasant Grove Blvd, Pleasant Grove City, UT.

